



1 SITE PLAN
A102 SCALE: 1" = 20'-0"

This drawing is an instrument of service and remains the property of Scott M. Kemp Architect, Prime Consultant and licensed Professional of Record ("PR"). All information shown on this drawing is copyright material and is for use on the named project only. Information contained herein may not be used or reproduced in any way without written permission. All approved reproductions of this drawing shall bear the designated firm names.

Drawings shall not be scaled. The Contractor shall verify and be responsible for all dimensions, datum and elevations pertinent to executing the work. Discrepancies and variations shall be reported to the PR before work is performed. In all cases the latest version of the contract documents shall be used on site. The contractor shall ensure all previous versions are marked "Superseded" with reference to a revision number. All work shall conform to the current local Building Code, jurisdictional codes and local ordinances.

Do not construct with the information shown on this drawing until it is noted "Issued for Construction".

AUG. 17/10	ISSUED FOR REVIEW	△
AUG. 04/10	ISSUED FOR REVIEW	△
DATE	REMARKS	NO.

DRAWING REVISIONS / ISSUES


Scott M. Kemp Architect
4427 River Road West, Ladner B.C. V4K 1R9
P: (604) 786-8150 F: (604) 952-6021
scott@smkarchitect.com

CONSULTANT

PROJECT
Kitasoo/Xai'xais Nation (Klemtu)
Cultural Centre
Klemtu, BC

DRAWING TITLE
SITE PLAN

DRAWN SHK/ML	DATE AUG. 05, 2010
CHK'D SHK	JOB No. -
DESIGN	DRAWING No.
CHK'D -	A102
SCALE AS SHOWN	

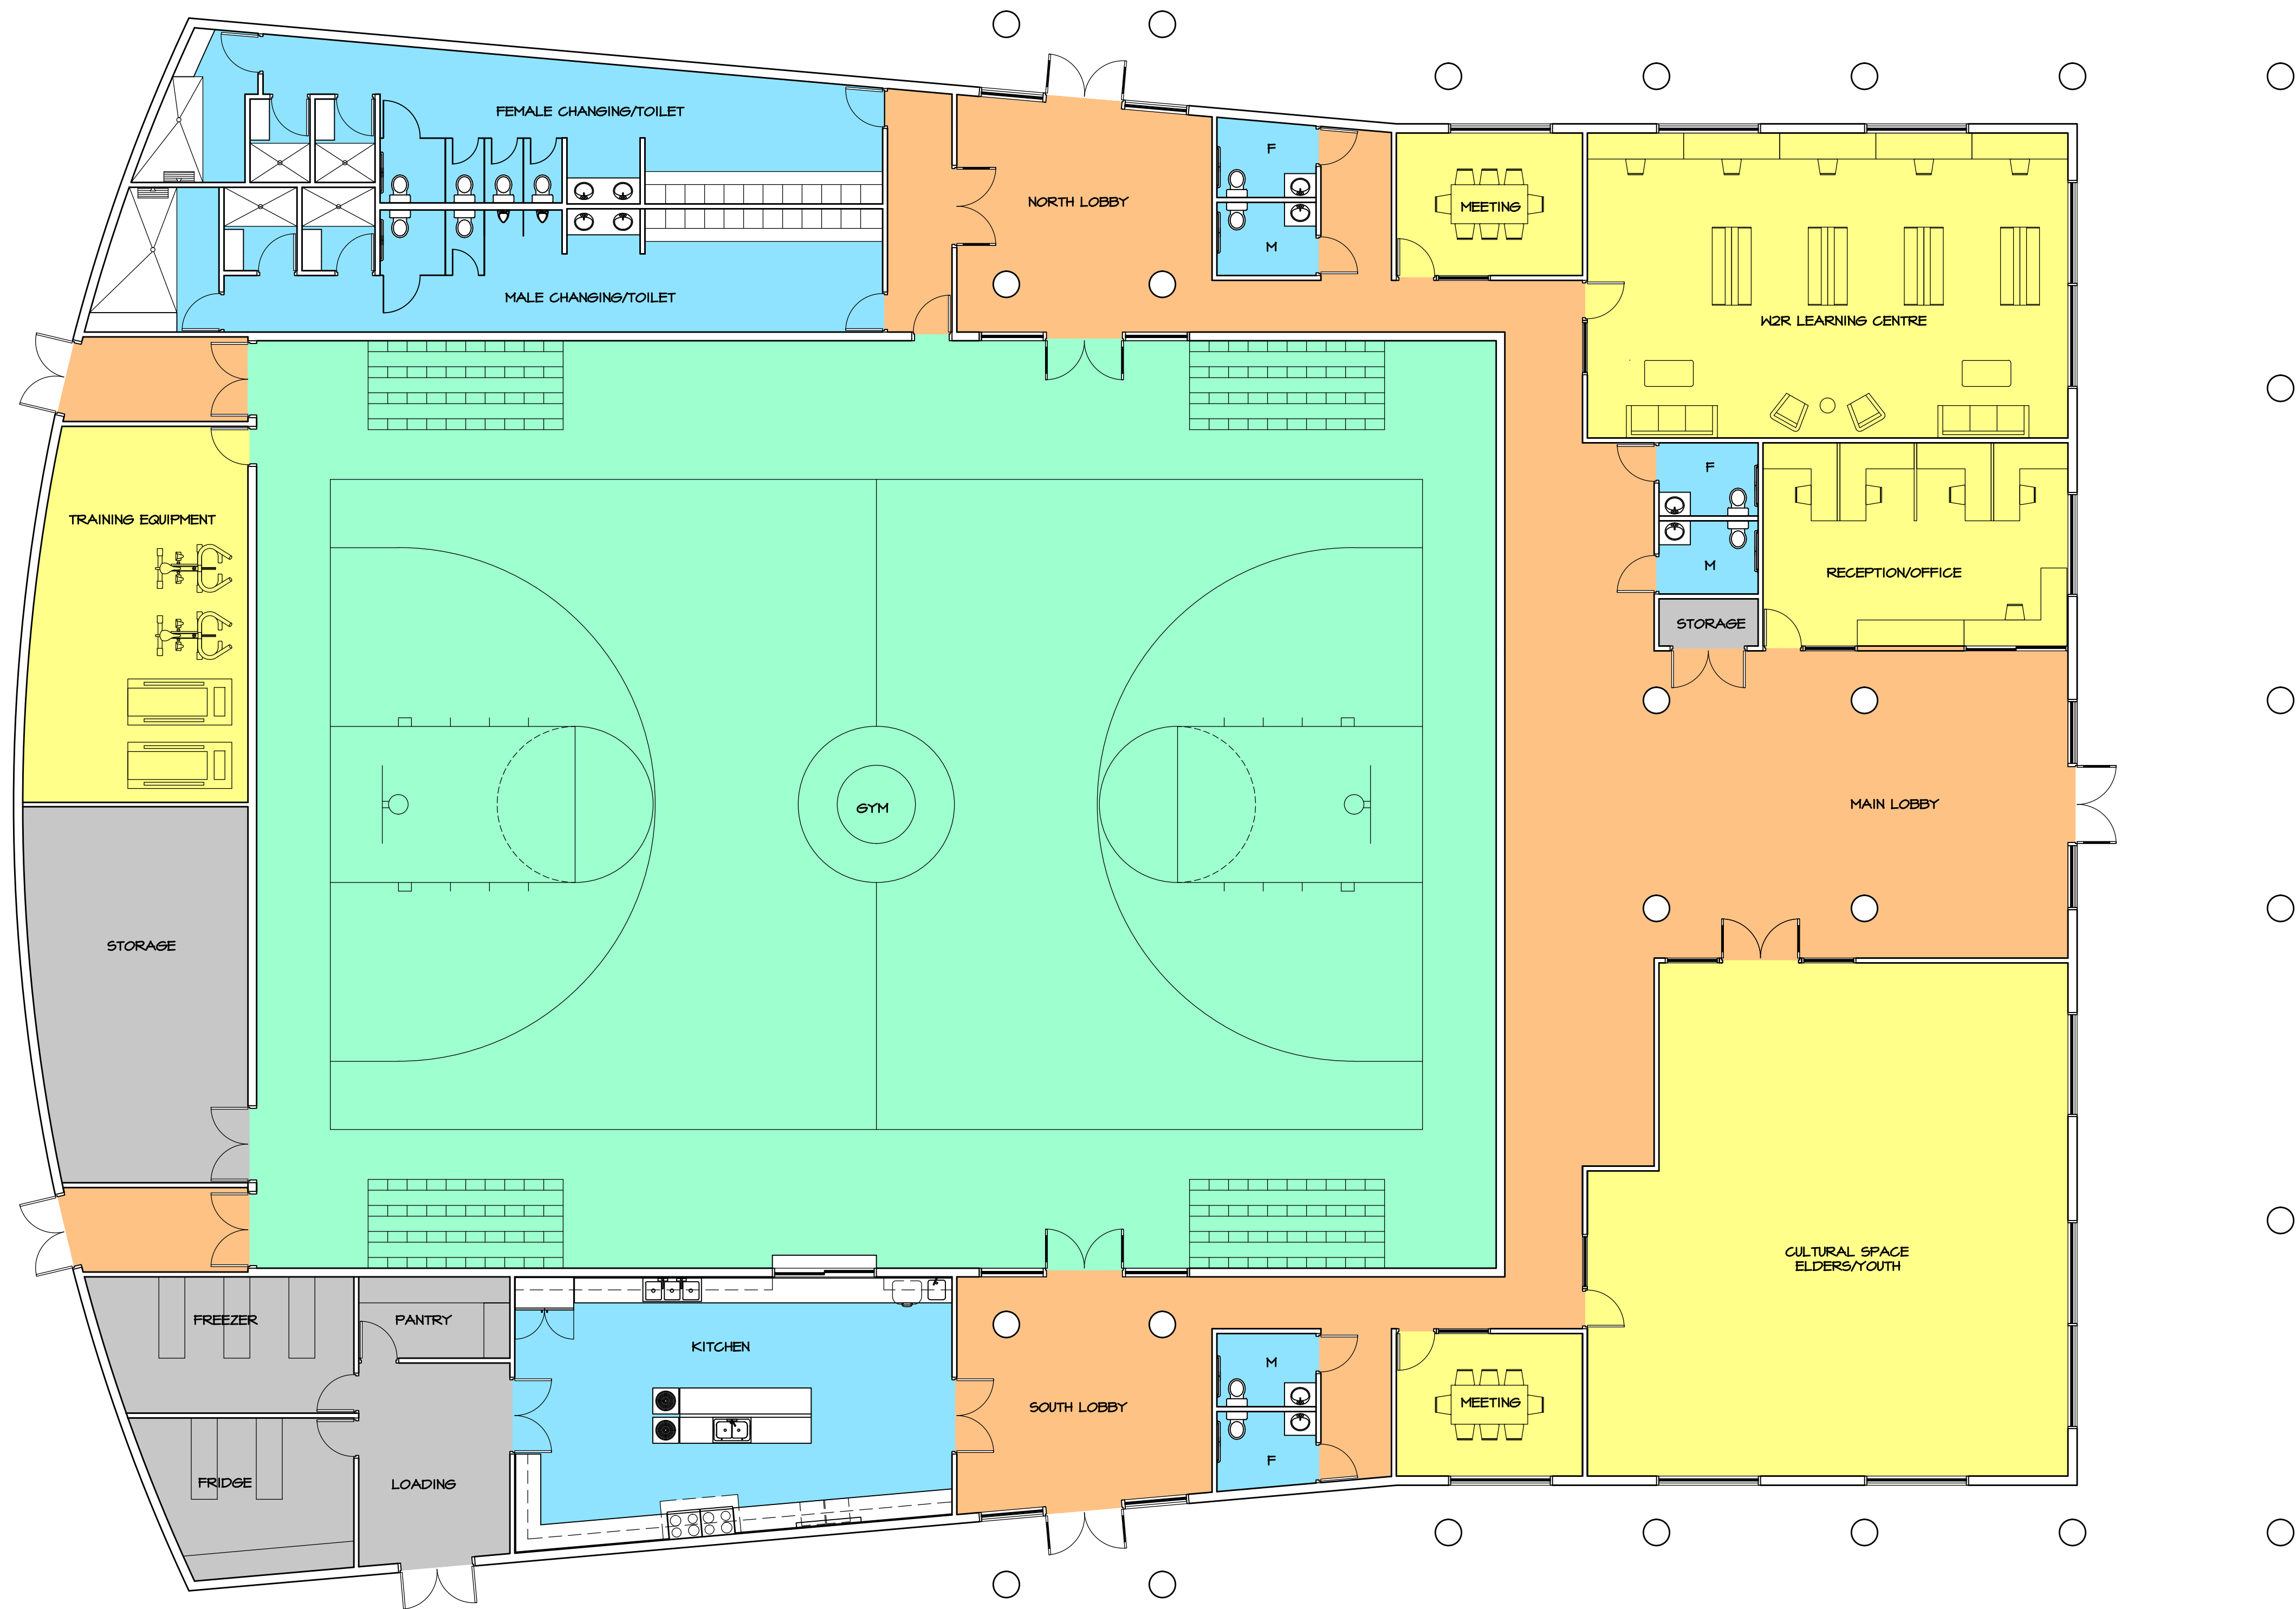

1
A201
SCALE: 1/8" = 1'-0"

GROUND FLOOR PLAN

This drawing is an instrument of service and remains the property of Scott M. Kemp Architect, Prince Consultant and licensed Professional of Record ("PR"). All information shown on this drawing is copyright material and is for use on the named project only. Information contained herein may not be used or reproduced in any way without written permission. All approved reproductions of this drawing shall bear the designated firm names.

Drawings shall not be scaled. The Contractor shall verify and be responsible for all dimensions, datum and elevations pertinent to executing the work. Discrepancies and variations shall be reported to the PR before work is performed. In all cases the latest version of the contract documents shall be used on site. The contractor shall ensure all previous versions are marked "Superseded" with reference to a revision number. All work shall conform to the current local Building Code, jurisdictional codes and local ordinances.

Do not construct with the information shown on this drawing until it is noted "Issued for Construction".

AUG. 17/18	ISSUED FOR REVIEW	△
DATE	REMARKS	NO.
DRAWING REVISIONS / ISSUES		

Scott M. Kemp Architect
4427 River Road West, Ladner B.C. V4K 1R9
P: (604) 786-8150 F: (604) 952-6021
scott@smkarchitect.com

CONSULTANT

PROJECT
Kitasoo/Xai'xais Nation (Klemtu)
Cultural Centre
Klemtu, BC

DRAWING TITLE
CULTURAL CENTRE
GROUND FLOOR PLAN

DRAWN	SHK/ML	DATE	AUG. 17, 2018
CHK'D	SHK	JOB No.	-
DESIGN		DRAWING No.	
CHK'D	-		
SCALE	AS SHOWN		

A201