


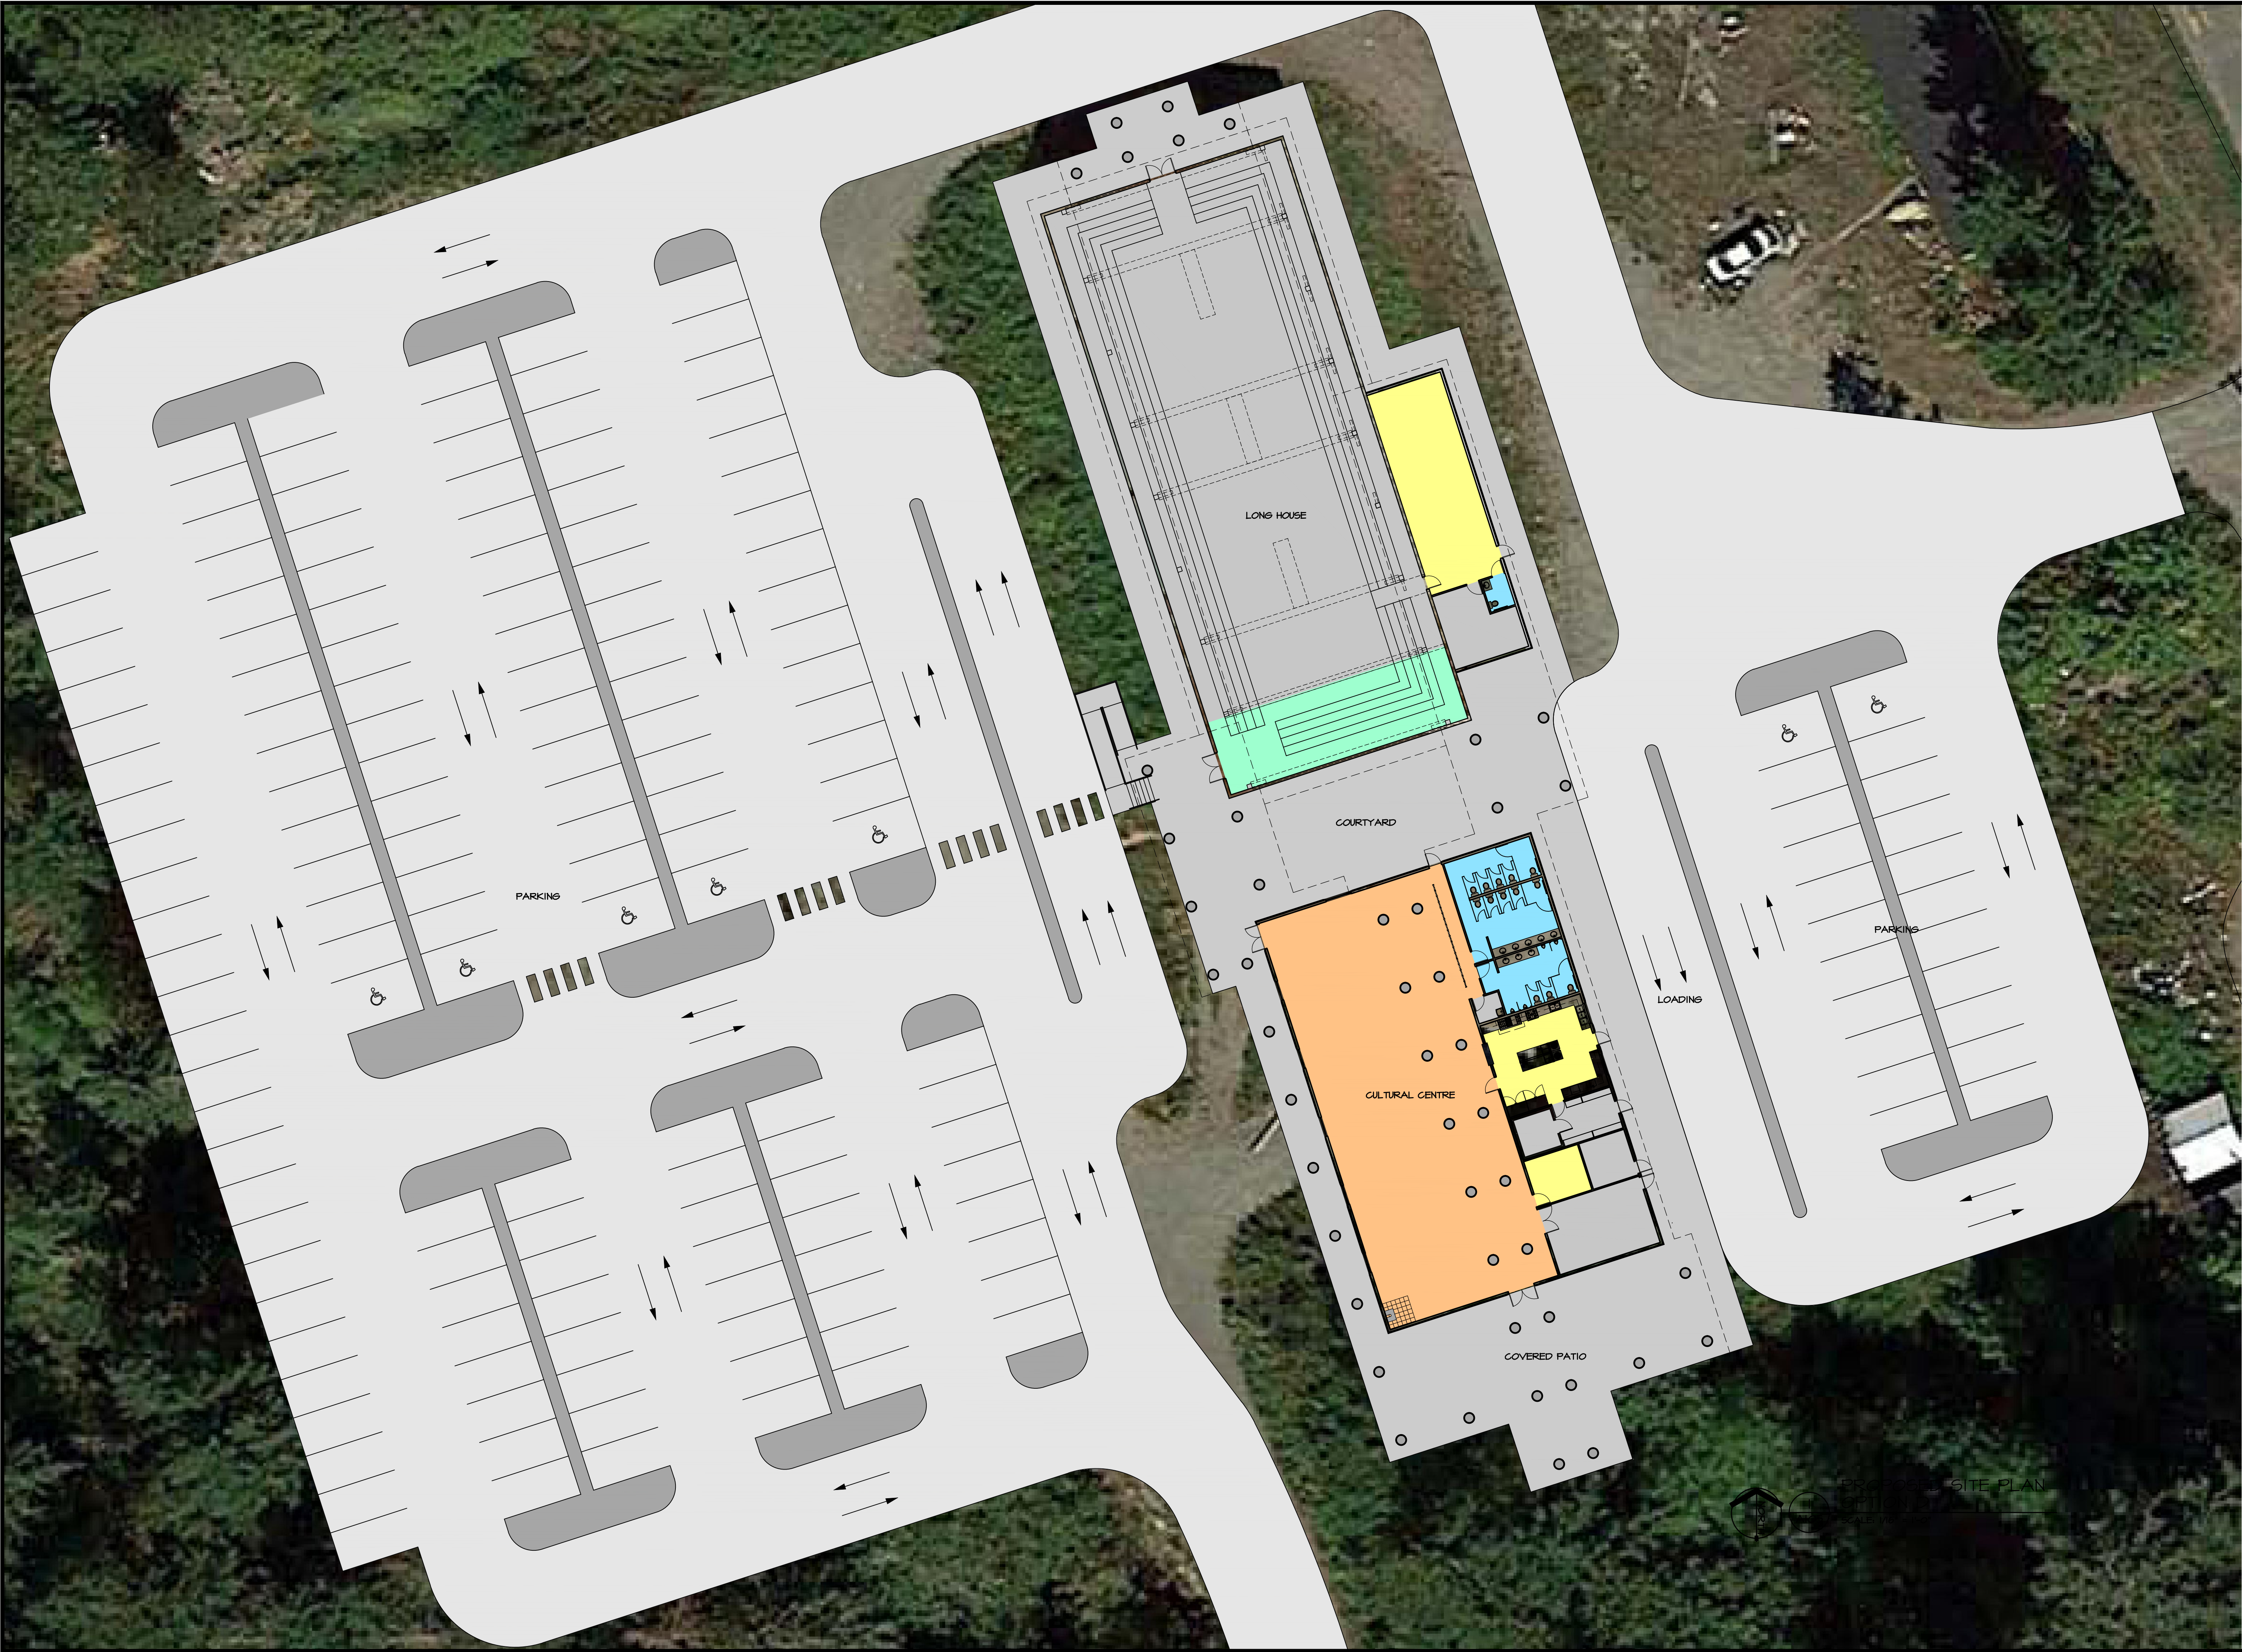

This drawing is an instrument of service and remains the property of Scott M. Kemp Architect, Prince Consultant and licensed Professional of Record ("PR"). All information shown on this drawing is copyright material and is for use on the named project only. Information contained herein may not be used or reproduced in any way without written permission. All approved reproductions of this drawing shall bear the designated firm names.

Drawings shall not be scaled. The Contractor shall verify and be responsible for all dimensions, datum and elevations pertinent to executing the work. Discrepancies and variations shall be reported to the PR before work is performed. In all cases the latest version of the contract documents shall be used on site. The contractor shall ensure all previous versions are marked "Superseded" with reference to a revision number. All work shall conform to the current local Building Code, jurisdictional codes and local ordinances.

Do not construct with the information shown on this drawing until it is noted "Issued for Construction".

NOV. 06/19	ISSUED FOR BUDGET REVIEW	△
DATE	REMARKS	NO.
DRAWING REVISIONS / ISSUES		

Scott M. Kemp Architect
4427 River Road West, Ladner B.C. V4K 1R9
P: (604) 786-8150 F: (604) 952-6021
scott@smkarchitect.com

CONSULTANT

PROJECT

Stz'uminus First Nation

Long House

Ladysmith, BC

DRAWING TITLE


SITE PLAN

DRAWN SHK/ML	DATE NOV. 06, 2019
CHK'D SHK	JOB No. -
DESIGN	DRAWING No.
CHK'D -	A101
SCALE AS SHOWN	

This drawing is an instrument of service and remains the property of Scott M. Kemp Architect, Prince Consultant and licensed Professional of Record ("PR"). All information shown on this drawing is copyright material and is for use on the named project only. Information contained herein may not be used or reproduced in any way without written permission. All approved reproductions of this drawing shall bear the designated firm names.

Drawings shall not be scaled. The Contractor shall verify and be responsible for all dimensions, datum and elevations pertinent to executing the work. Discrepancies and variations shall be reported to the PR before work is performed. In all cases the latest version of the contract documents shall be used on site. The contractor shall ensure all previous versions are marked "Superseded" with reference to a revision number. All work shall conform to the current local Building Code, jurisdictional codes and local ordinances.

Do not construct with the information shown on this drawing until it is noted "Issued for Construction".

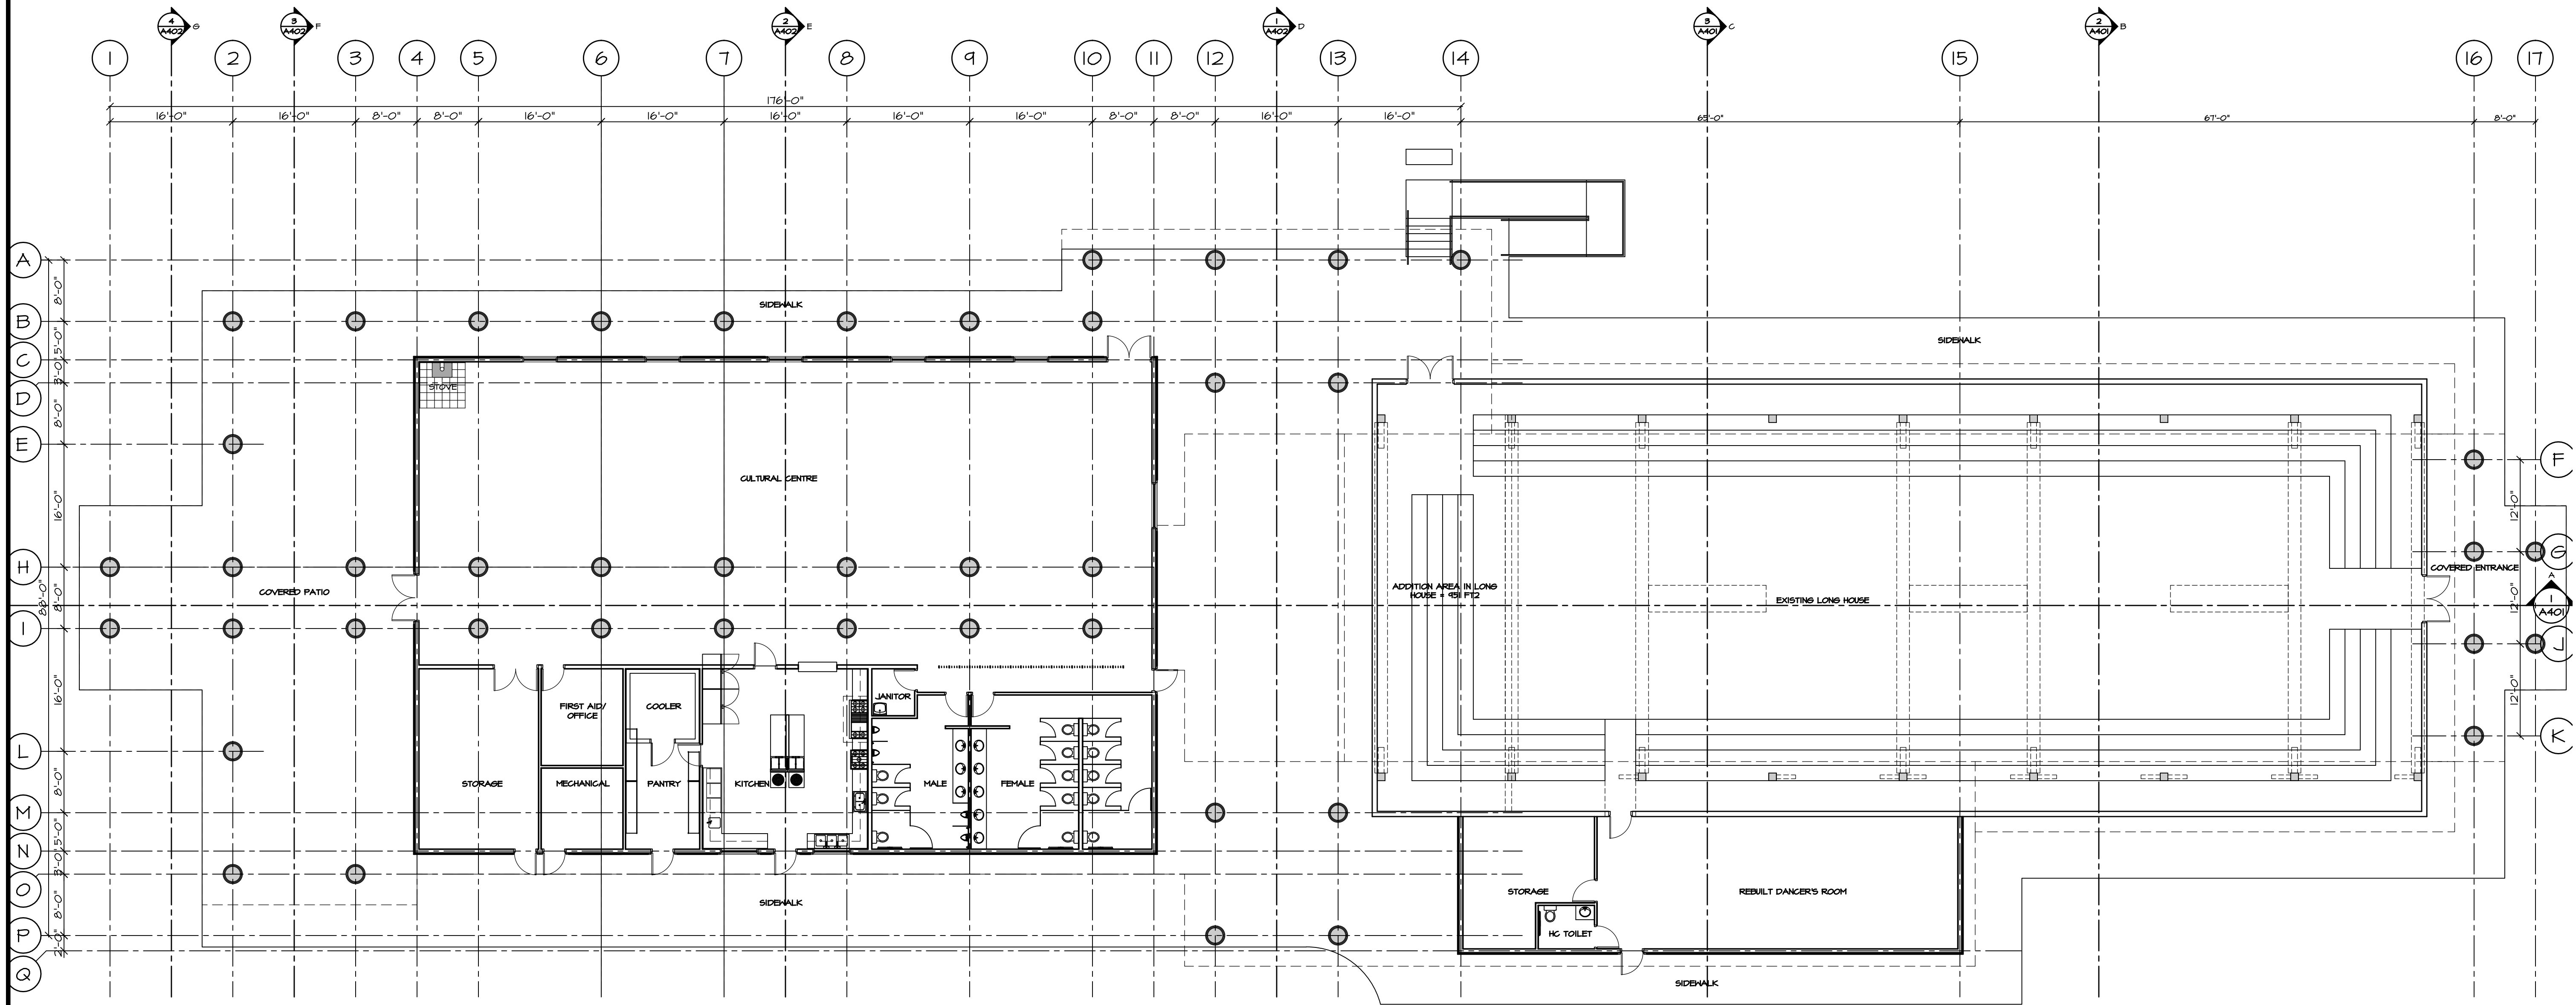

1 GROUND FLOOR PLAN
A201 SCALE: 3/32" = 1'-0"

NOV. 06/19	ISSUED FOR BUDGET REVIEW	△
DATE	REMARKS	NO.
DRAWING REVISIONS / ISSUES		

Scott M. Kemp Architect
4427 River Road West, Ladner B.C. V4K 1R9
P: (604) 786-8150 F: (604) 952-6021
scott@smkarchitect.com

CONSULTANT

PROJECT
Stz'uminus First Nation
Long House
Ladysmith, BC

DRAWING TITLE
GROUND FLOOR PLAN

DRAWN SMK/ML	DATE NOV., 06, 2019
CHK'D SMK	JOB No. -
DESIGN	DRAWING No.
CHK'D -	A201
SCALE AS SHOWN	

Drawings shall not be scaled. The Contractor shall verify and be responsible for all dimensions, datum and elevations pertinent to executing the work. Discrepancies and variations shall be reported to the PR before work is performed. In cases the latest version of the contract documents shall be used on site. The contractor shall ensure all previous versions are marked "Superseded" with reference to a revision number. All work shall conform to the current local Building Code, jurisdictional codes and local ordinances.




A202

This drawing is an instrument of service and remains the property of Scott M. Kemp Architect, Prince Consultant and licensed Professional of Record ("PR"). All information shown on this drawing is copyright material and is for use on the named project only. Information contained herein may not be used or reproduced in any way without written permission. All approved reproductions of this drawing shall bear the designated firm names.

Drawings shall not be scaled. The Contractor shall verify and be responsible for all dimensions, datum and elevations pertinent to executing the work. Discrepancies and variations shall be reported to the PR before work is performed. In all cases the latest version of the contract documents shall be used on site. The contractor shall ensure all previous versions are marked "Superseded" with reference to a revision number. All work shall conform to the current local Building Code, jurisdictional codes and local ordinances.

Do not construct with the information shown on this drawing until it is noted "Issued for Construction".

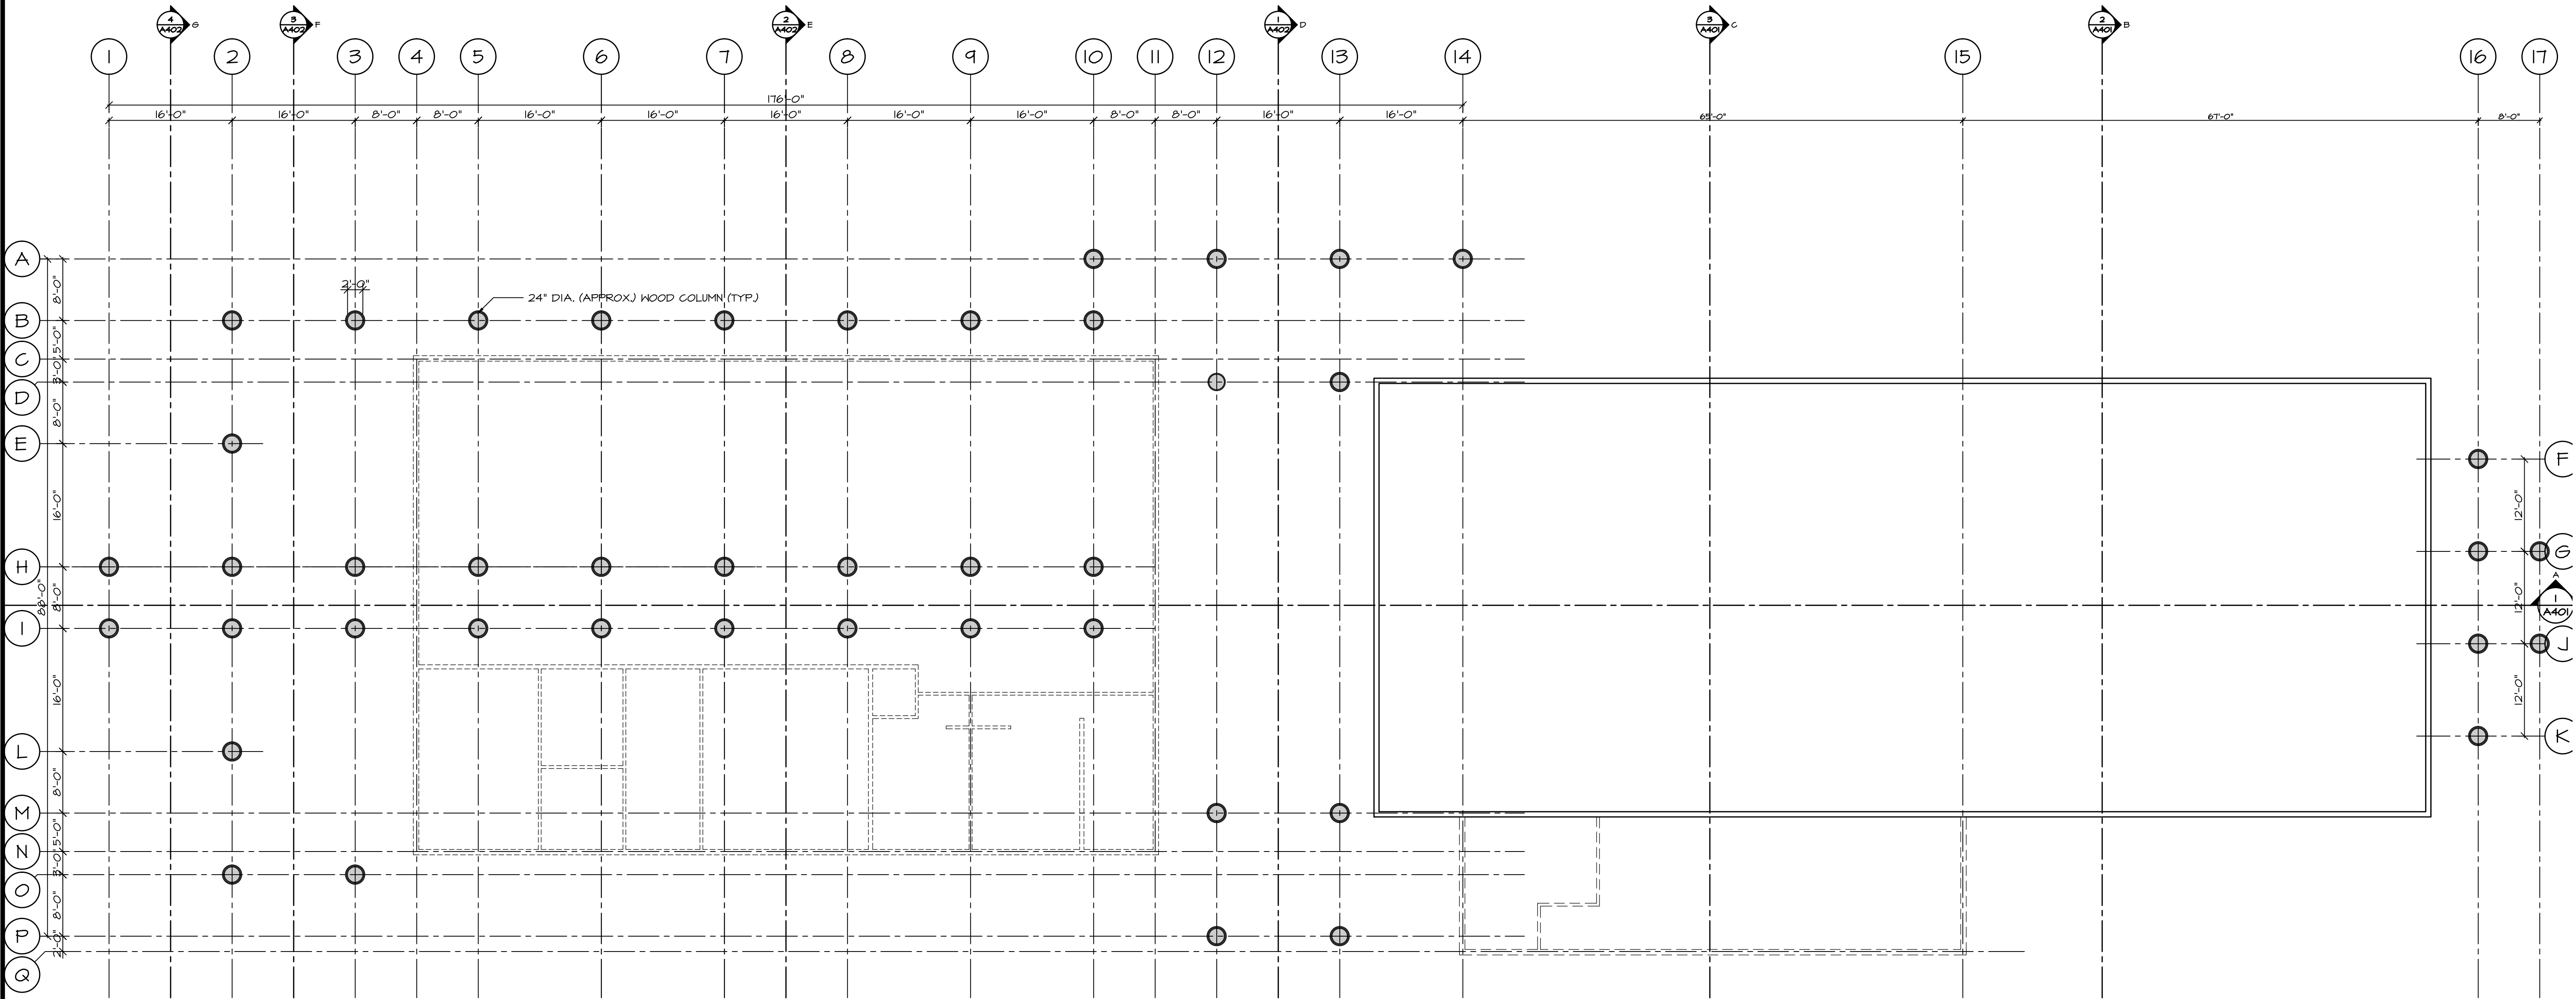

1 COLUMN PLAN
A203 SCALE: 3/32" = 1'-0"

NOV. 06/19	ISSUED FOR BUDGET REVIEW	△
DATE	REMARKS	NO.
DRAWING REVISIONS / ISSUES		


Scott M. Kemp Architect
4427 River Road West, Ladner B.C. V4K 1R9
P: (604) 786-8150 F: (604) 952-6021
scott@smkarchitect.com

CONSULTANT

PROJECT
Stz'uminus First Nation
Long House
Ladysmith, BC

DRAWING TITLE
COLUMN PLAN

DRAWN SMK/ML	DATE NOV., 06, 2019
CHK'D SMK	JOB No. _
DESIGN	DRAWING No.
CHK'D _	A203
SCALE AS SHOWN	

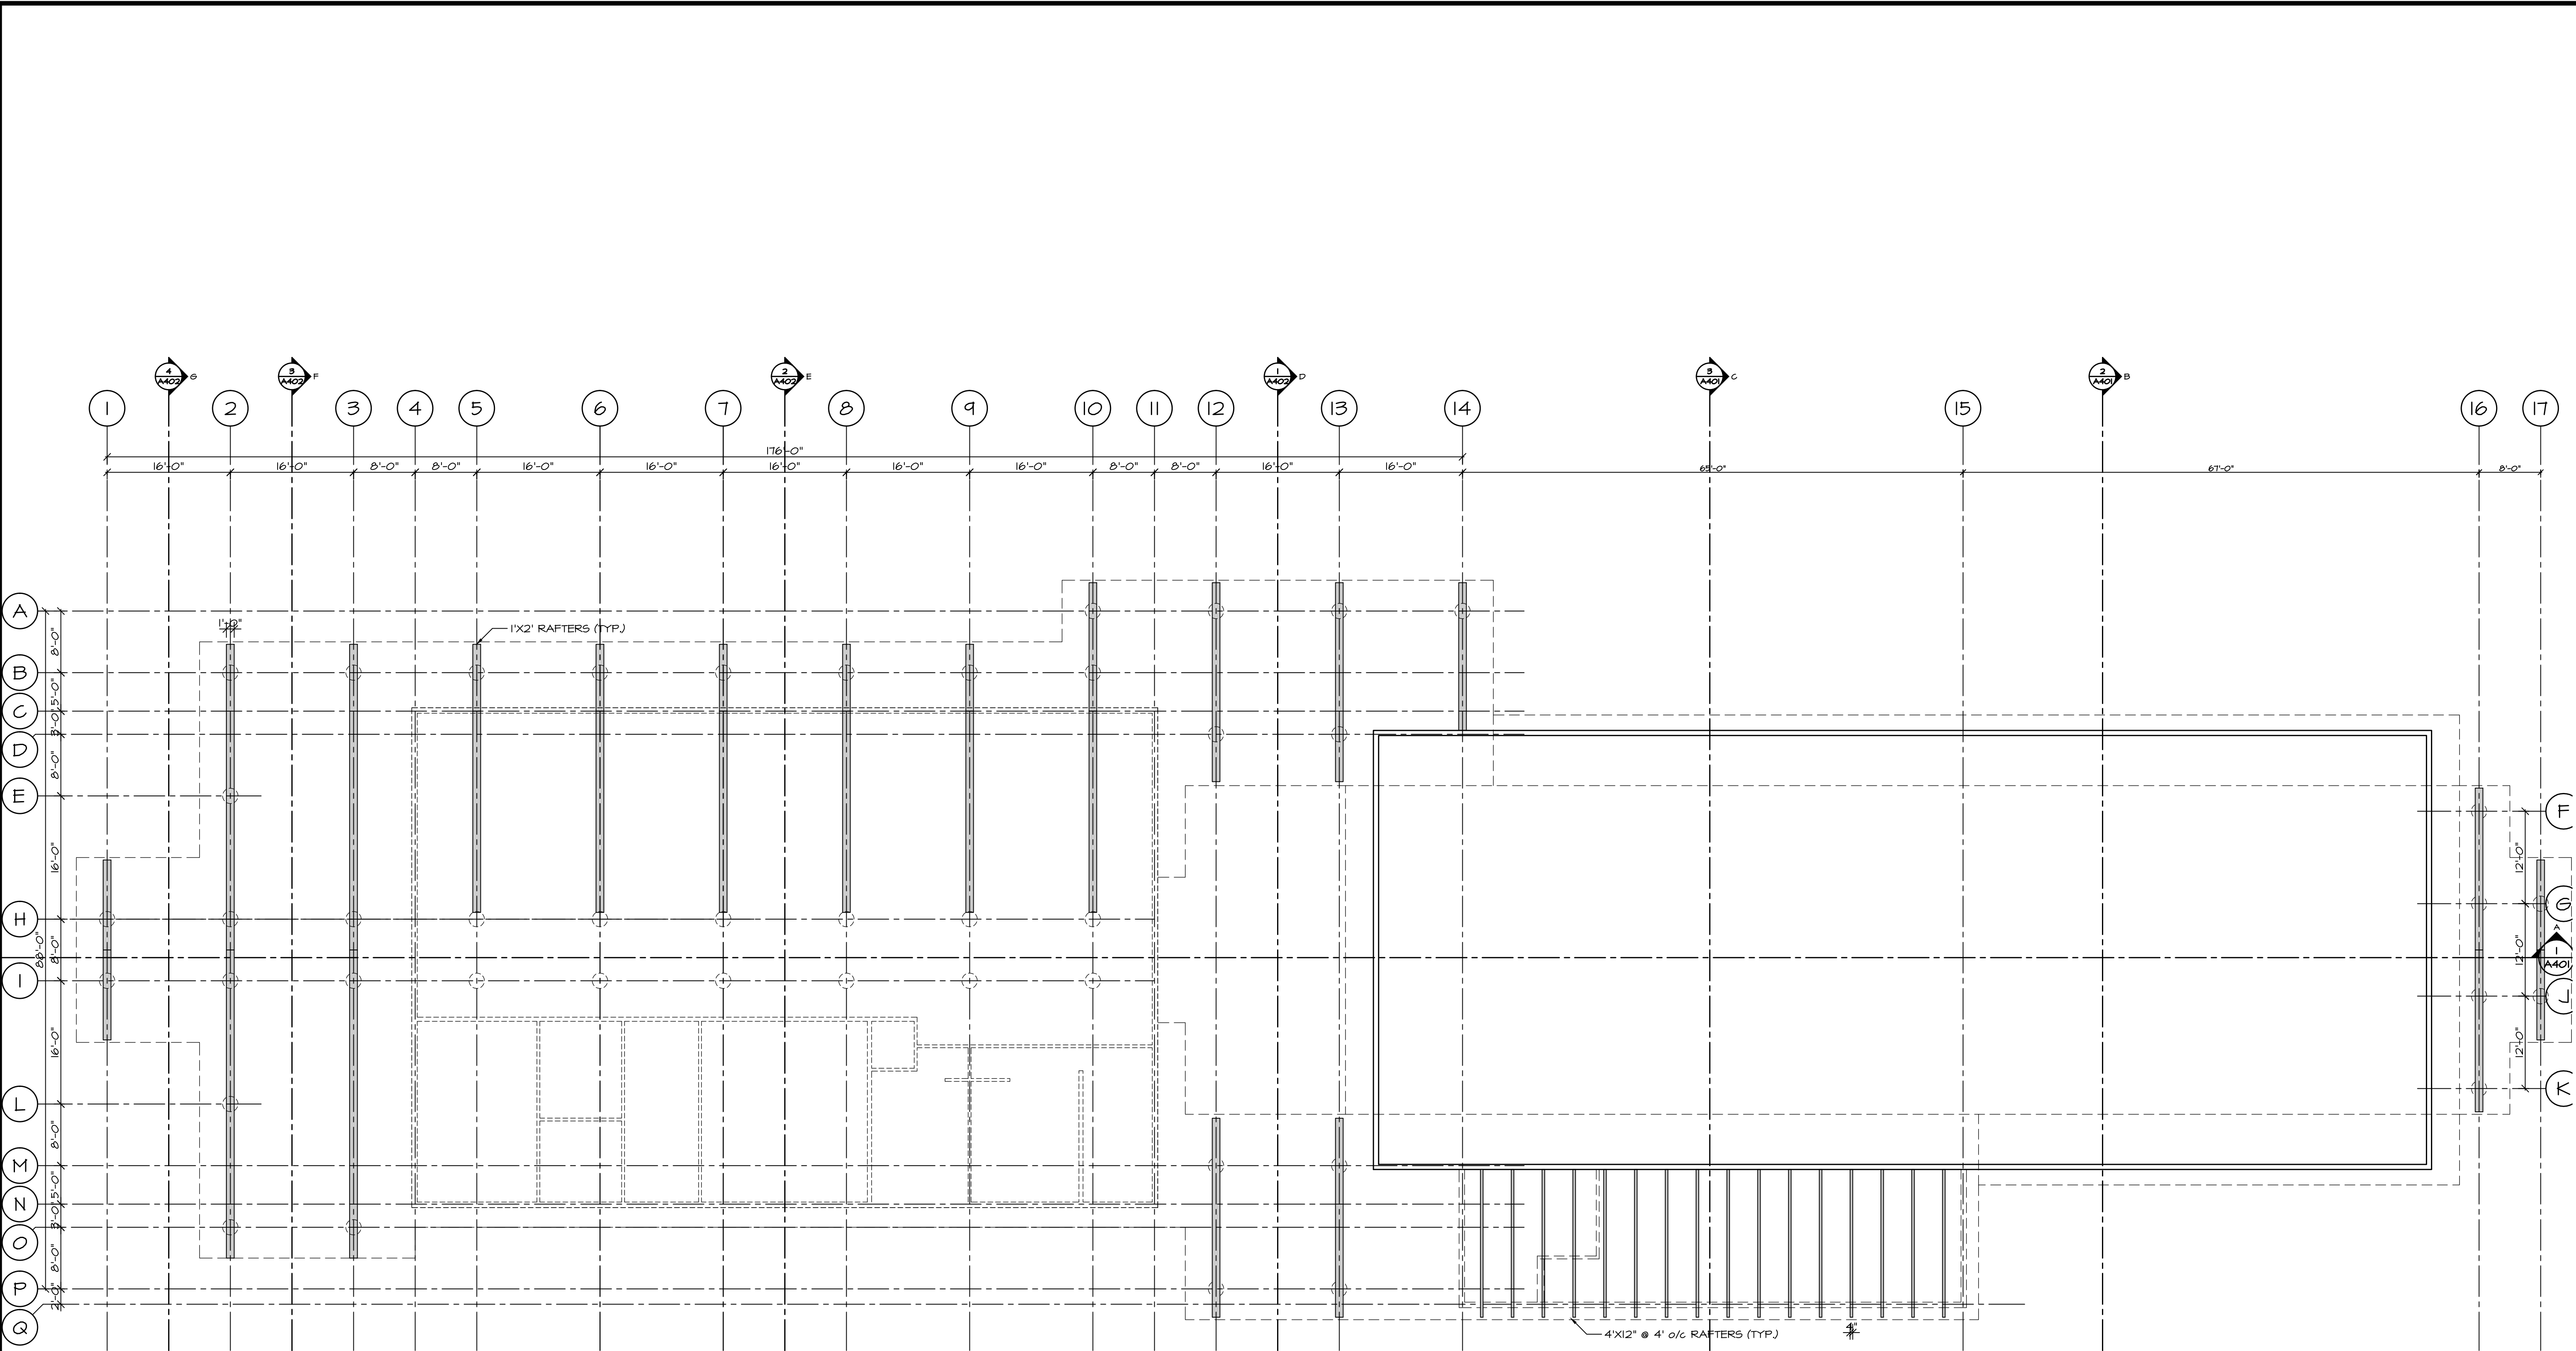

1
A204
LOWER ROOF
RAFTER PLAN
SCALE: 3/32" = 1'-0"

This drawing is an instrument of service and remains the property of Scott M. Kemp Architect, Prince Consultant and licensed Professional of Record ("PR"). All information shown on this drawing is copyright material and is for use on the named project only. Information contained herein may not be used or reproduced in any way without written permission. All approved reproductions of this drawing shall bear the designated firm names.

Drawings shall not be scaled. The Contractor shall verify and be responsible for all dimensions, datum and elevations pertinent to executing the work. Discrepancies and variations shall be reported to the PR before work is performed. In all cases the latest version of the contract documents shall be used on site. The contractor shall ensure all previous versions are marked "Superseded" with reference to a revision number. All work shall conform to the current local Building Code, jurisdictional codes and local ordinances.

Do not construct with the information shown on this drawing until it is noted "Issued for Construction".

NOV. 06/19	ISSUED FOR BUDGET REVIEW	△
DATE	REMARKS	NO.
DRAWING REVISIONS / ISSUES		

Scott M. Kemp Architect
4427 River Road West, Ladner B.C. V4K 1R9
P: (604) 786-8150 F: (604) 952-6021
scott@smkarchitect.com


CONSULTANT

PROJECT
Stz'uminus First Nation
Long House
Ladysmith, BC

DRAWING TITLE
LOWER ROOF
RAFTER PLAN

DRAWN SMK/ML	DATE NOV., 06, 2019
CHK'D SMK	JOB No. _
DESIGN	DRAWING No.
CHK'D _	
SCALE AS SHOWN	A204

Drawings shall not be scaled. The Contractor shall verify and be responsible for all dimensions, datum and elevations pertinent to executing the work. Discrepancies and variations shall be reported to the PR before work is performed. In cases the latest version of the contract documents shall be used on site. The contractor shall ensure all previous versions are marked "Superseded" with reference to a revision number. All work shall conform to the current local Building Code, jurisdictional codes and local ordinances.

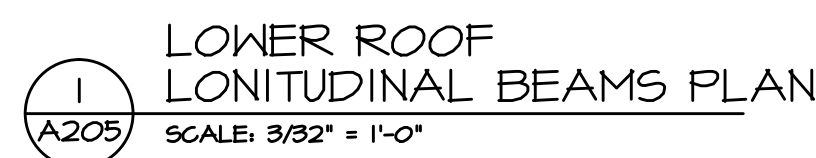

Scott M. Kemp Architect

4427 River Road West, Ladner B.C. V4K 1R9
P: (604) 786-8150 F: (604) 952-6021
scott@mkmarchitect.com

PROJECT


Stz'uminus First Nation

Long House

Ladysmith, BC

DRAWN	SMK/ML	DATE	NOV.. 06, 20
CHKD	SMK	JOB No.	-
DESIGN		DRAWINGS No.	
CHKD	-	A205	
SCALE	AS SHOWN		

Drawings shall not be scaled. The Contractor shall verify and be responsible for all dimensions, datum and elevations pertinent to executing the work. Discrepancies and variations shall be reported to the PR before work is performed. In cases the latest version of the contract documents shall be used on site. The contractor shall ensure all previous versions are marked "Superseded" with reference to a revision number. All work shall conform to the current local Building Code, jurisdictional codes and local ordinances.

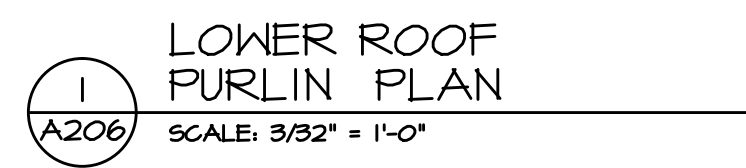

Scott M. Kemp Architect

4427 River Road West, Ladner B.C. V4K 1R9
P: (604) 786-8150 F: (604) 952-6021
scott@mkmarchitect.com

PROJECT

Stz'uminus First Nation

Long House


Ladysmith, BC

DRAWN	SMK/ML	DATE	NOV.. 06, 20
CHKD	SMK	JOB No.	-
DESIGN		DRAWINGS No.	
CHKD	-		
SCALE	AS SHOWN		A206

This drawing is an instrument of service and remains the property of Scott M. Kemp Architect, Prince Consultant and licensed Professional of Record ("PR"). All information shown on this drawing is copyright material and is for use on the named project only. Information contained herein may not be used or reproduced in any way without written permission. All approved reproductions of this drawing shall bear the designated firm names.

Drawings shall not be scaled. The Contractor shall verify and be responsible for all dimensions, datum and elevations pertinent to executing the work. Discrepancies and variations shall be reported to the PR before work is performed. In all cases the latest version of the contract documents shall be used on site. The contractor shall ensure all previous versions are marked "Superseded" with reference to a revision number. All work shall conform to the current local Building Code, jurisdictional codes and local ordinances.

Do not construct with the information shown on this drawing until it is noted "Issued for Construction".

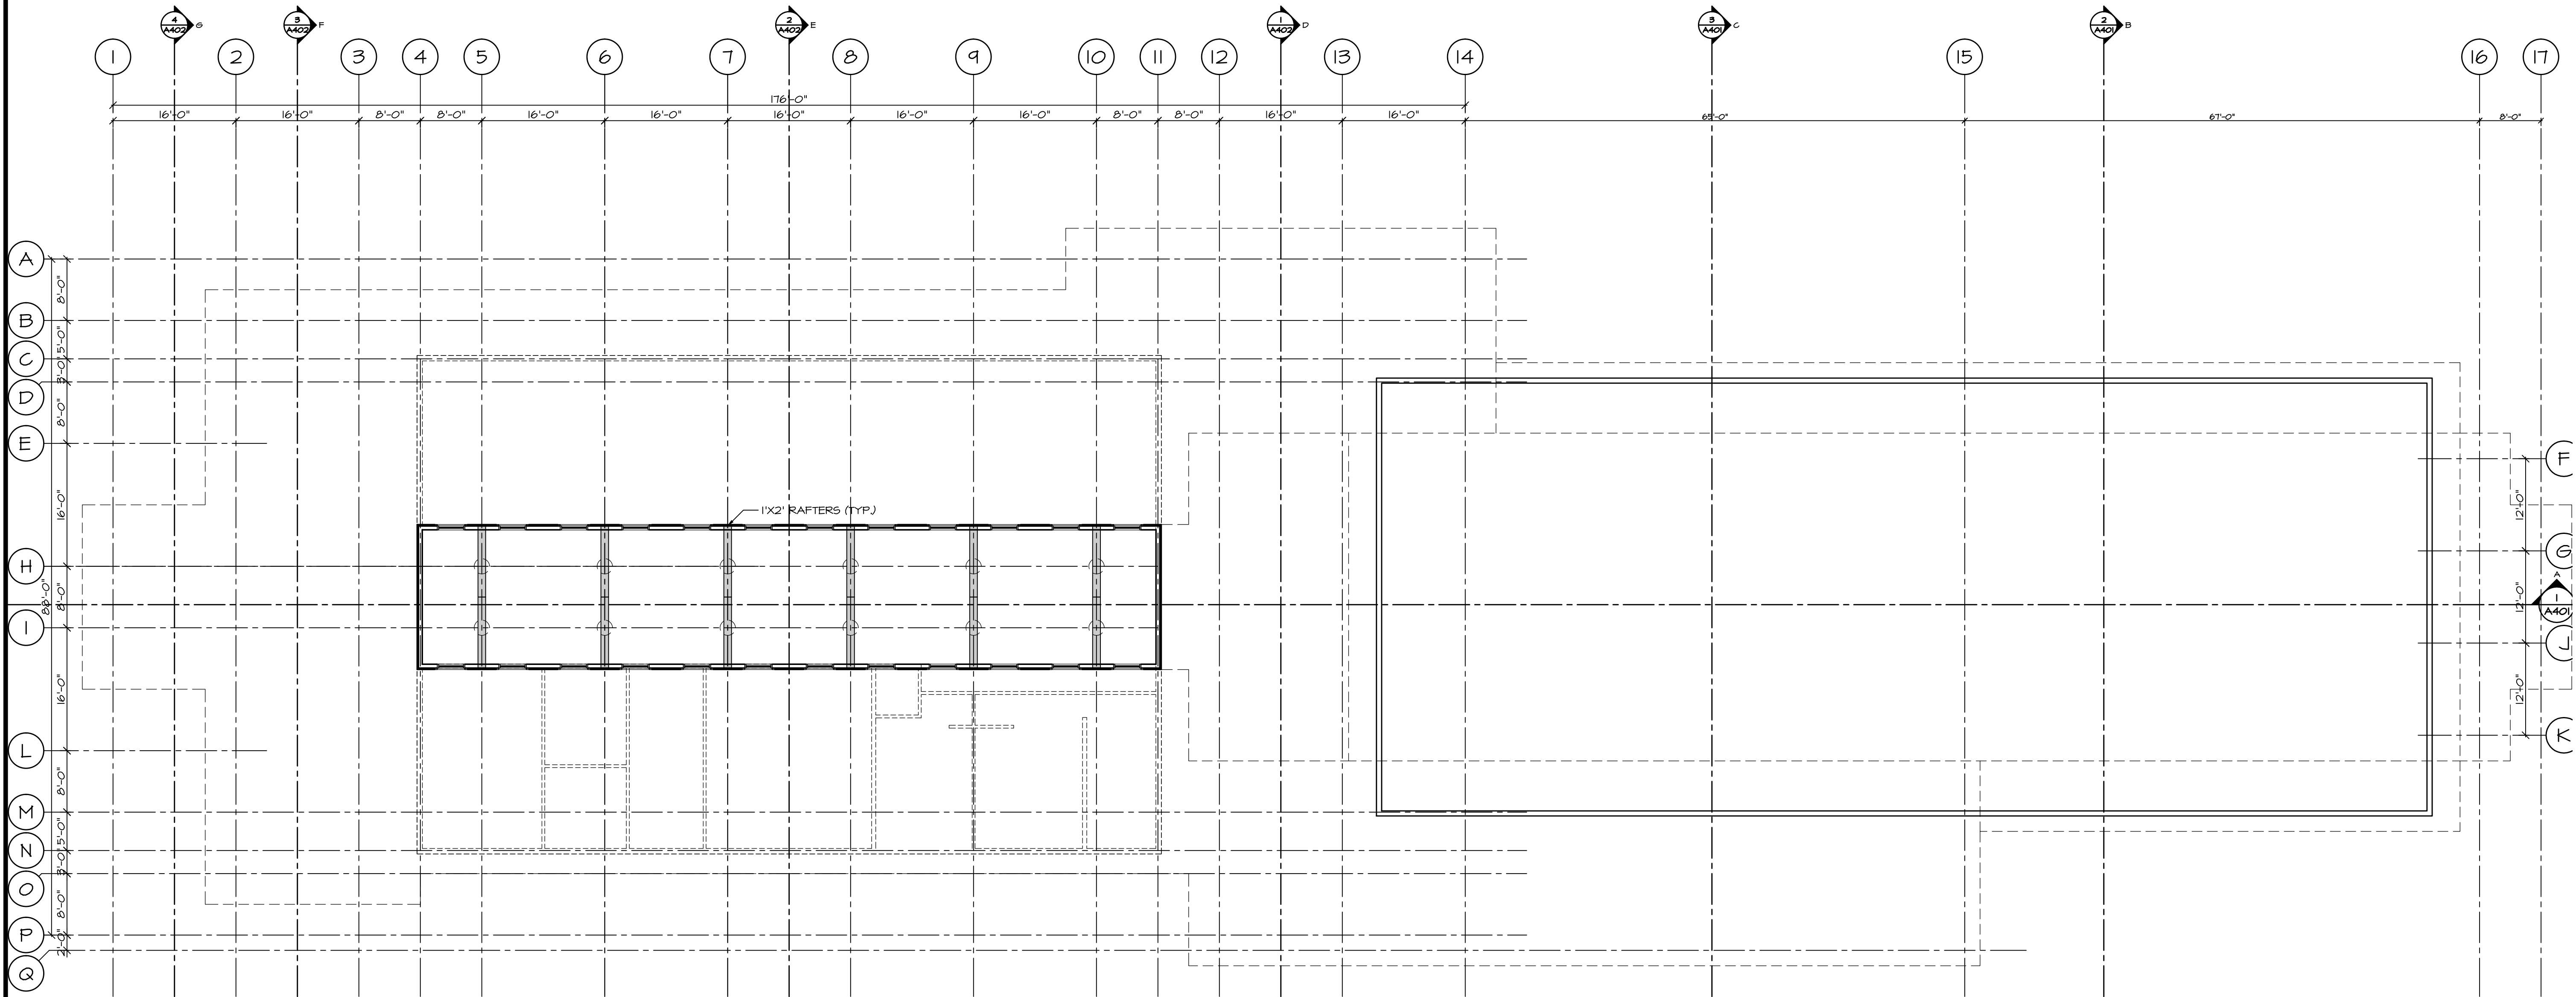

1
A207
CLEARSTORY ROOF
RAFTER PLAN
SCALE: 3/32" = 1'-0"

NOV. 06/19	ISSUED FOR BUDGET REVIEW	△
DATE	REMARKS	NO.
DRAWING REVISIONS / ISSUES		

Scott M. Kemp Architect
4427 River Road West, Ladner B.C. V4K 1R9
P: (604) 786-8150 F: (604) 952-6021
scott@smkarchitect.com

CONSULTANT

PROJECT
Stz'uminus First Nation
Long House
Ladysmith, BC

DRAWING TITLE
CLEARSTORY ROOF
RAFTER PLAN

DRAWN SMK/ML	DATE NOV., 06, 2019
CHK'D SMK	JOB No. -
DESIGN	DRAWING No.
CHK'D -	
SCALE AS SHOWN	

A207

Drawings shall not be scaled. The Contractor shall verify and be responsible for all dimensions, datum and elevations pertinent to executing the work. Discrepancies and variations shall be reported to the PR before work is performed. In cases the latest version of the contract documents shall be used on site. The contractor shall ensure all previous versions are marked "Superseded" with reference to a revision number. All work shall conform to the current local Building Code, jurisdictional codes and local ordinances.

NOV. 06/19	ISSUED FOR BUDGET REVIEW	△
DATE	REMARKS	N
DRAWING REVISIONS / ISSUES		

CONSULTANT

DRAWING TITLE


CLEARSTORY ROOF
LOGITUDINAL BEAMS PLAN

DRAWN	SMK/ML	DATE	NOV.. 06, 20
CHKD	SMK	JOB No.	-
DESIGN		DRAWINGS No.	
CHKD	-	A208	
SCALE	AS SHOWN		

This drawing is an instrument of service and remains the property of Scott M. Kemp Architect, Prince Consultant and licensed Professional of Record ("PR"). All information shown on this drawing is copyright material and is for use on the named project only. Information contained herein may not be used or reproduced in any way without written permission. All approved reproductions of this drawing shall bear the designated firm names.

Drawings shall not be scaled. The Contractor shall verify and be responsible for all dimensions, datum and elevations pertinent to executing the work. Discrepancies and variations shall be reported to the PR before work is performed. In all cases the latest version of the contract documents shall be used on site. The contractor shall ensure all previous versions are marked "Superseded" with reference to a revision number. All work shall conform to the current local Building Code, jurisdictional codes and local ordinances.

Do not construct with the information shown on this drawing until it is noted "Issued for Construction".

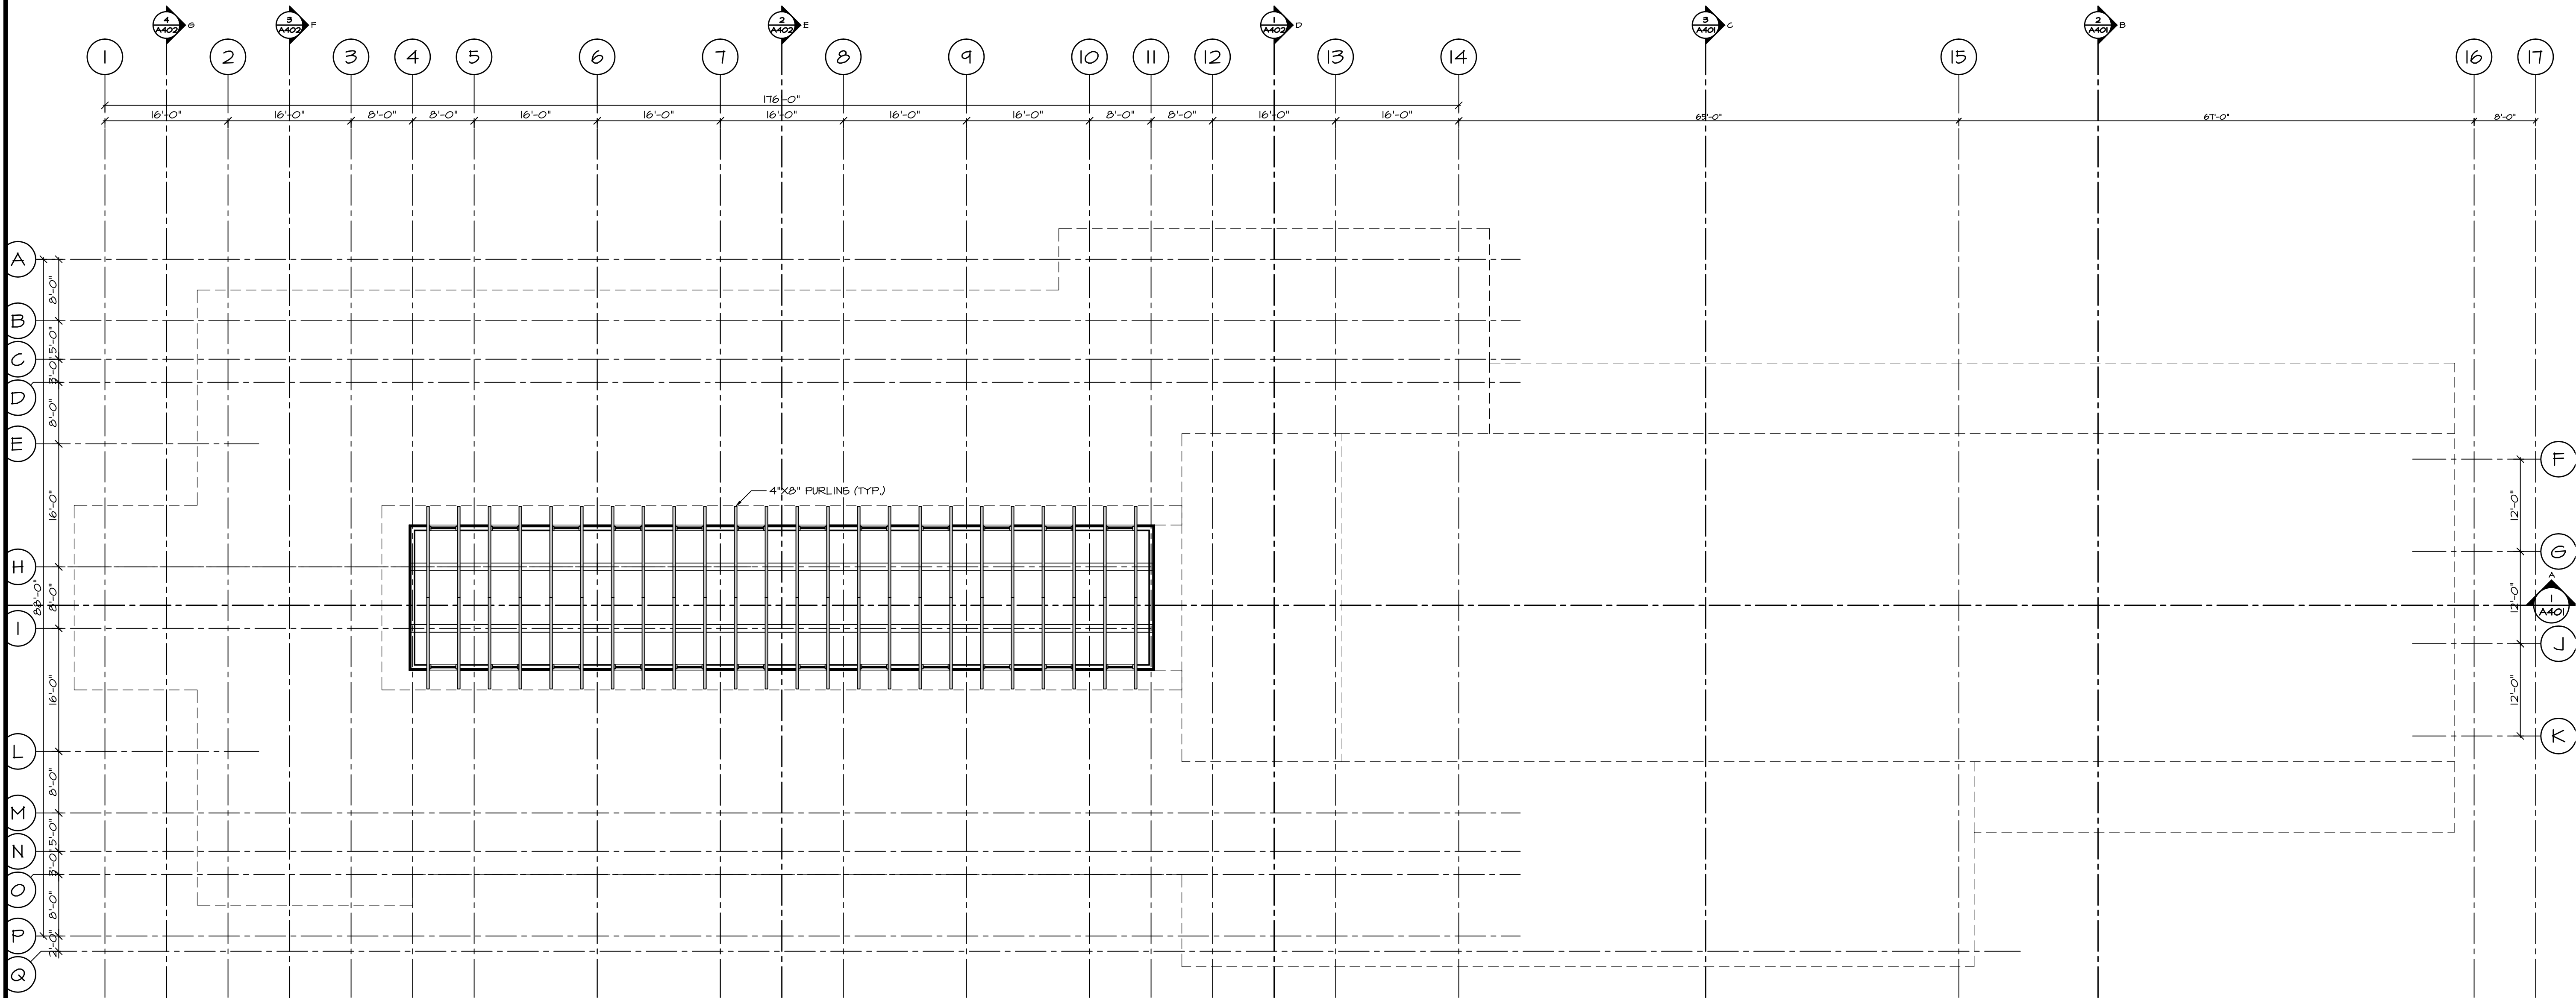

1
A200
CLEARSTORY ROOF
PURLIN PLAN
SCALE: 3/32" = 1'-0"

NOV. 06/19	ISSUED FOR BUDGET REVIEW	△
DATE	REMARKS	NO.
DRAWING REVISIONS / ISSUES		

Scott M. Kemp Architect
4427 River Road West, Ladner B.C. V4K 1R9
P: (604) 786-8150 F: (604) 952-6021
scott@smkarchitect.com

CONSULTANT

PROJECT
Stz'uminus First Nation
Long House
Ladysmith, BC


DRAWING TITLE
CLEARSTORY ROOF
PURLIN PLAN

DRAWN SHK/ML	DATE NOV. 06, 2019
CHK'D SHK	JOB No. -
DESIGN CHK'D -	DRAWING No.
SCALE AS SHOWN	A209

This drawing is an instrument of service and remains the property of Scott M. Kemp Architect, Prince Consultant and licensed Professional of Record ("PR"). All information shown on this drawing is copyright material and is for use on the named project only. Information contained herein may not be used or reproduced in any way without written permission. All approved reproductions of this drawing shall bear the designated firm names.

Drawings shall not be scaled. The Contractor shall verify and be responsible for all dimensions, datum and elevations pertinent to executing the work. Discrepancies and variations shall be reported to the PR before work is performed. In all cases the latest version of the contract documents shall be used on site. The contractor shall ensure all previous versions are marked "Superseded" with reference to a revision number. All work shall conform to the current local Building Code, jurisdictional codes and local ordinances.

Do not construct with the information shown on this drawing until it is noted "Issued for Construction".

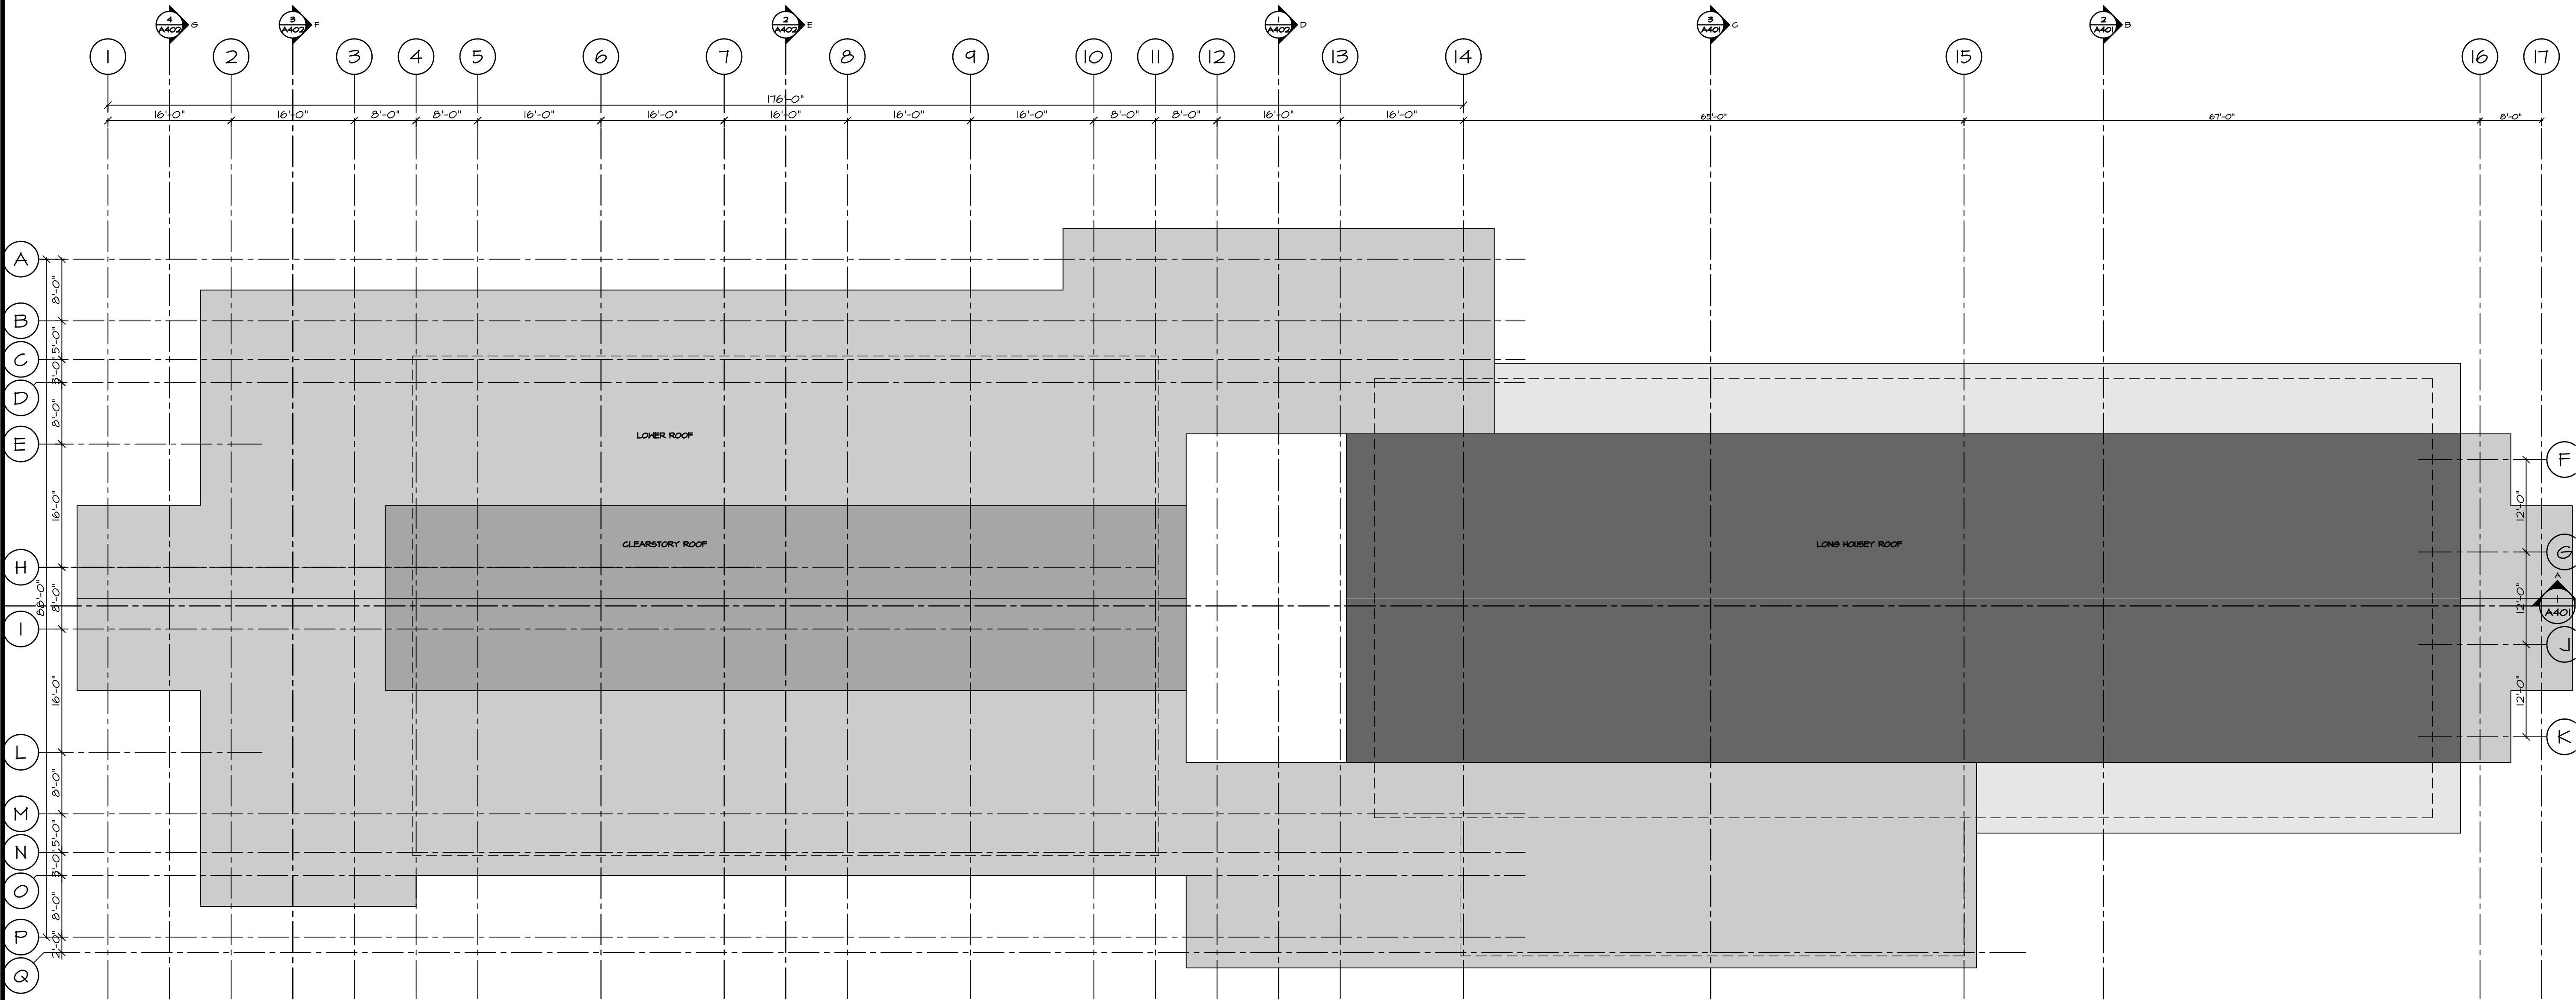

1 ROOF PLAN
A210 SCALE: 3/32" = 1'-0"

NOV. 06/19	ISSUED FOR BUDGET REVIEW	△
DATE	REMARKS	NO.
DRAWING REVISIONS / ISSUES		

Scott M. Kemp Architect
4427 River Road West, Ladner B.C. V4K 1R9
P: (604) 786-8150 F: (604) 952-6021
scott@smkarchitect.com

CONSULTANT

PROJECT
Stz'uminus First Nation
Long House
Ladysmith, BC


DRAWING TITLE
ROOF PLAN

DRAWN SMK/ML	DATE NOV., 06, 2019
CHK'D SMK	JOB No. -
DESIGN	DRAWING No.
CHK'D -	A210
SCALE AS SHOWN	


This drawing is an instrument of service and remains the property of Scott M. Kemp Architect, Prince Consultant and licensed Professional of Record ("PR"). All information shown on this drawing is copyright material and is for use on the named project only. Information contained herein may not be used or reproduced in any way without written permission. All approved reproductions of this drawing shall bear the designated firm names.

Drawings shall not be scaled. The Contractor shall verify and be responsible for all dimensions, datum and elevations pertinent to executing the work. Discrepancies and variations shall be reported to the PR before work is performed. In all cases the latest version of the contract documents shall be used on site. The contractor shall ensure all previous versions are marked "Superseded" with reference to a revision number. All work shall conform to the current local Building Code, jurisdictional codes and local ordinances.

Do not construct with the information shown on this drawing until it is noted "Issued for Construction".

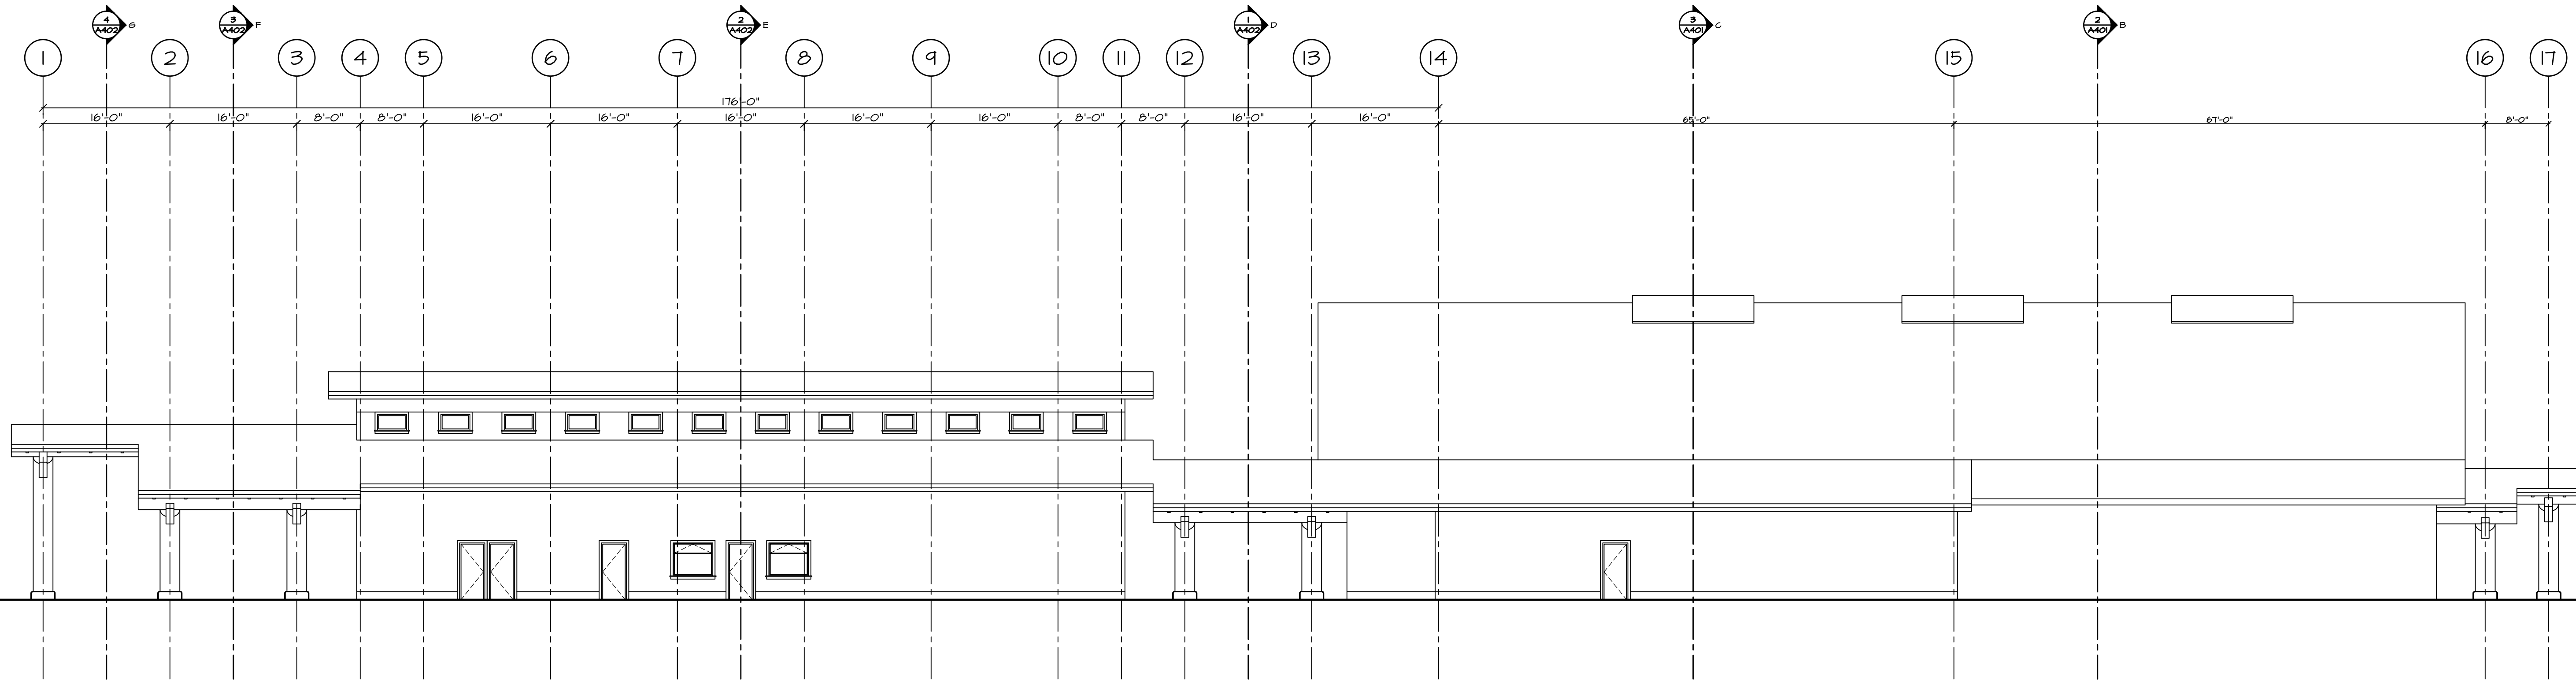

1 EAST ELEVATION
SCALE: 3/32" = 1'-0"

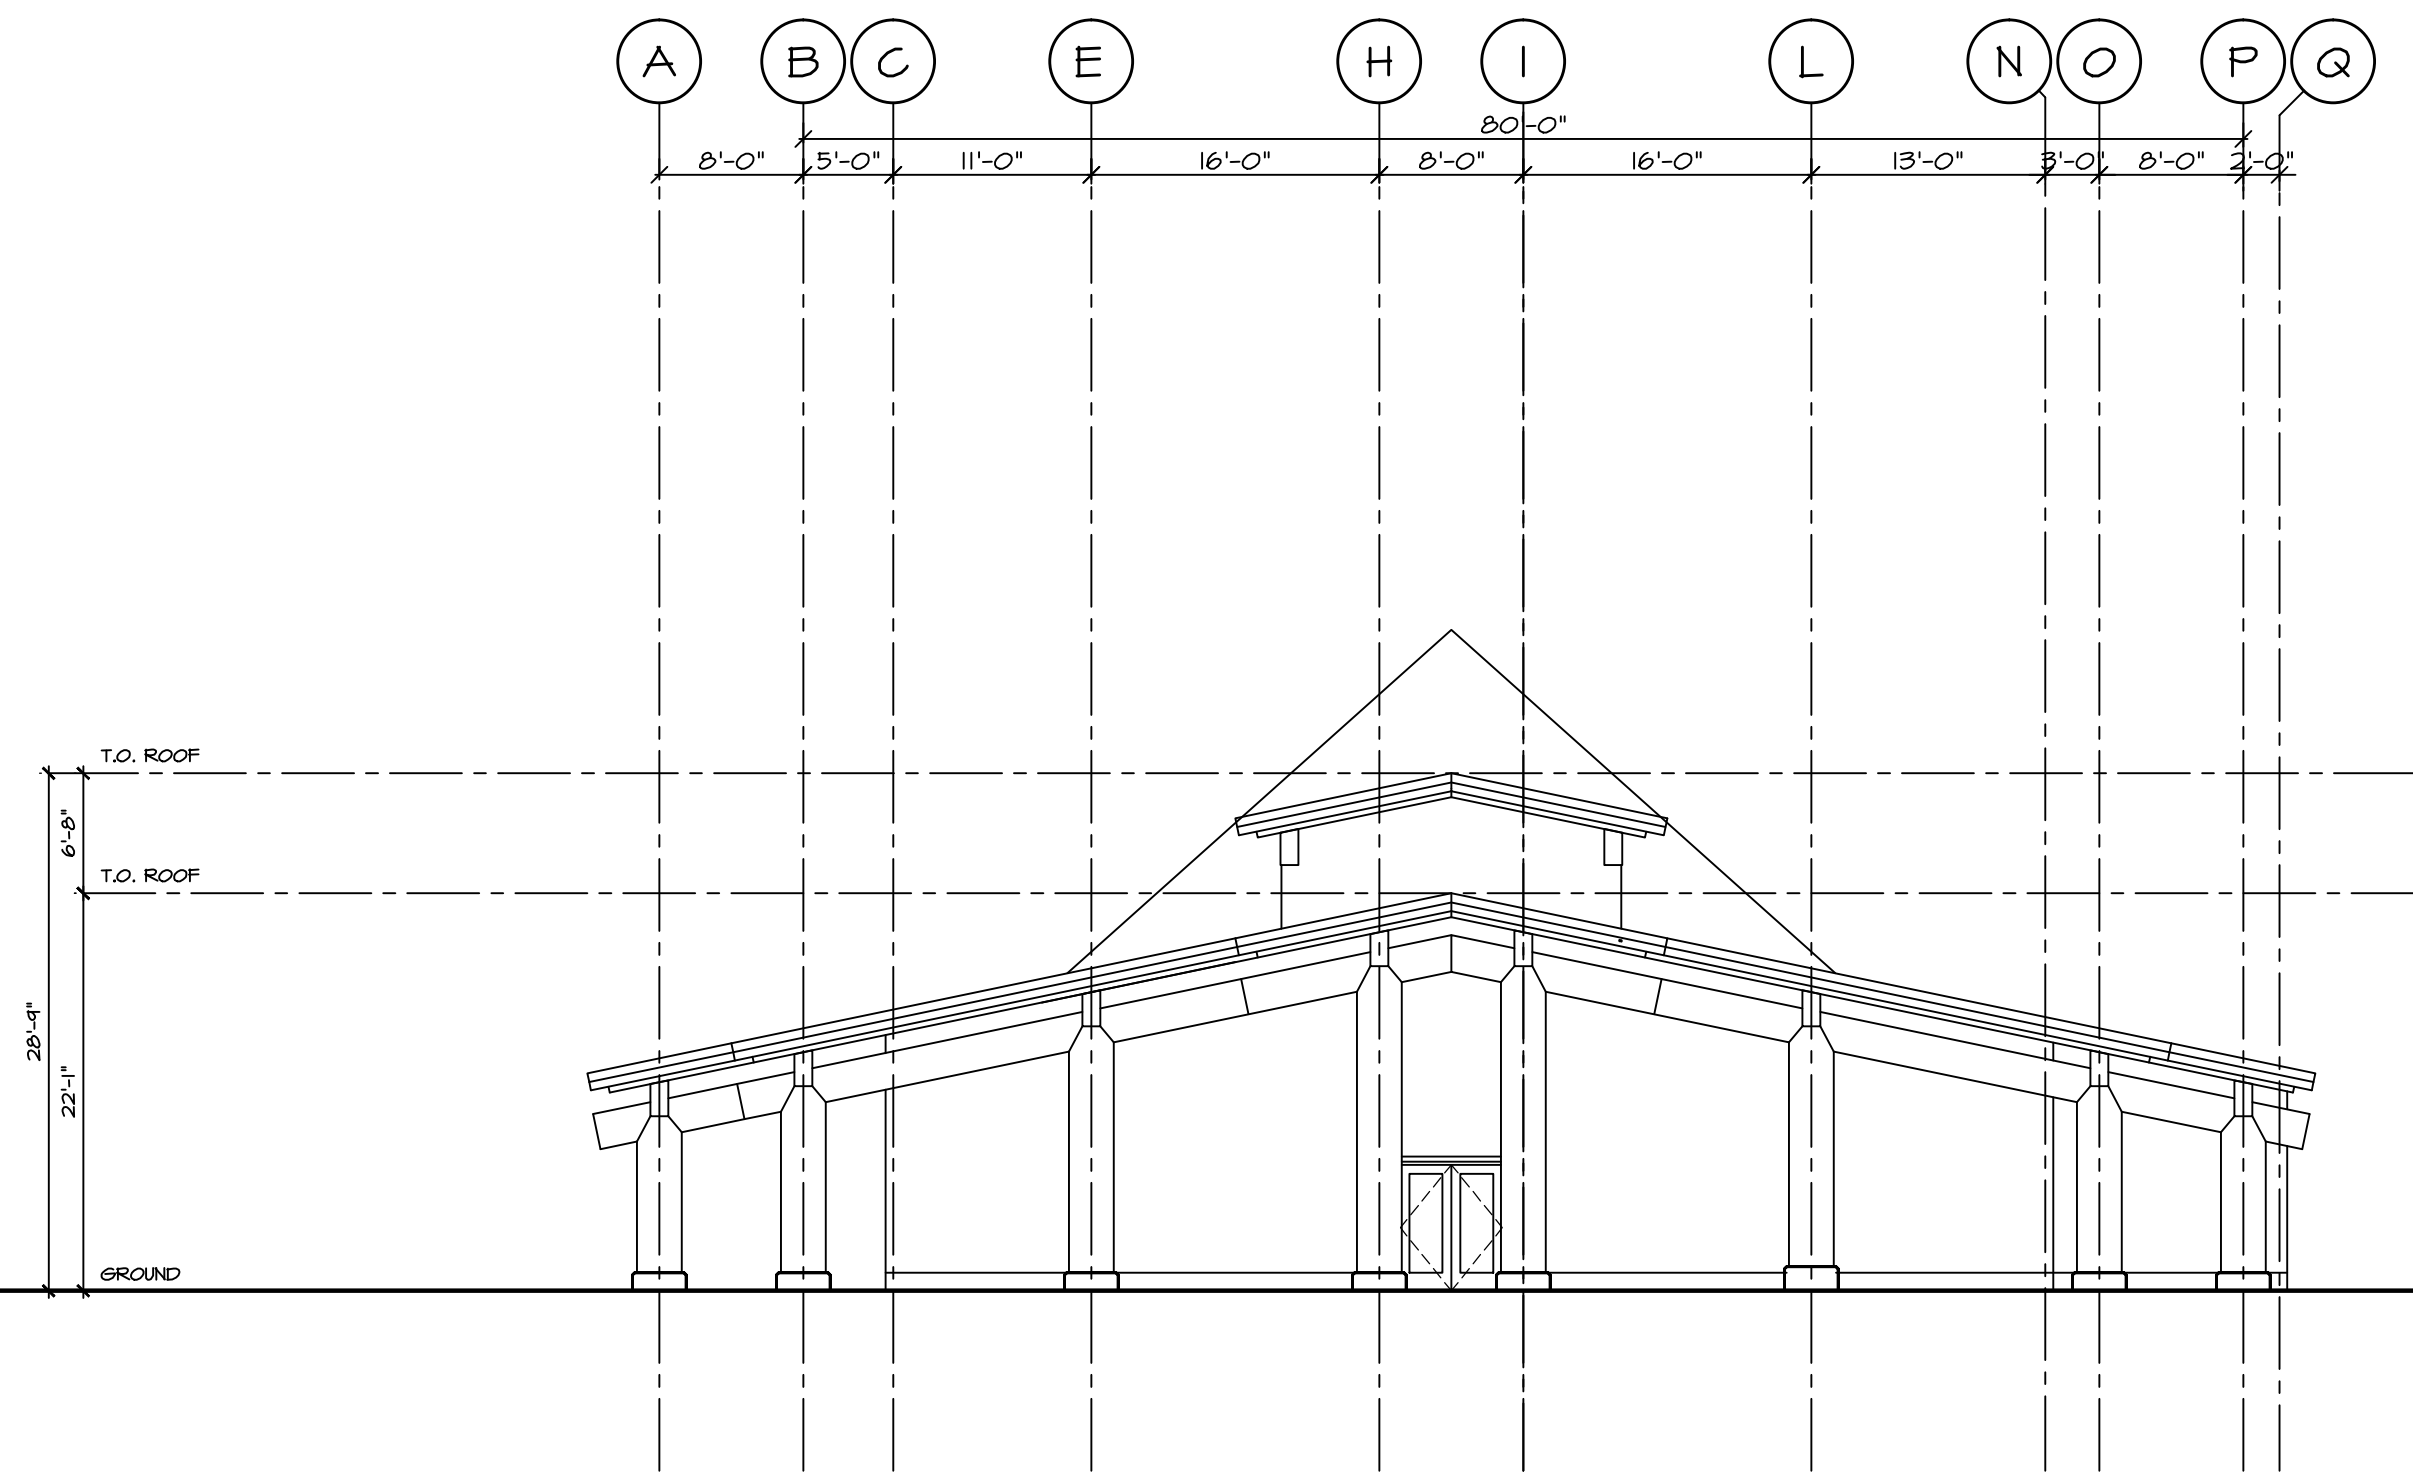

2 SOUTH ELEVATION
SCALE: 3/32" = 1'-0"

NOV. 06/19	ISSUED FOR BUDGET REVIEW	△
DATE	REMARKS	NO.

DRAWING REVISIONS / ISSUES

Scott M. Kemp Architect
4427 River Road West, Ladner B.C. V4K 1R9
P: (604) 786-8150 F: (604) 952-6021
scott@smkarchitect.com

CONSULTANT

PROJECT

Stz'uminus First Nation

Long House

Ladysmith, BC

DRAWING TITLE

EAST ELEVATION
SOUTH ELEVATION


DRAWN SHK/ML	DATE NOV., 06, 2019
CHK'D SHK	JOB No. _
DESIGN	DRAWING No.
CHK'D _	
SCALE AS SHOWN	

A301


This drawing is an instrument of service and remains the property of Scott M. Kemp Architect, Prince Consultant and licensed Professional of Record ("PR"). All information shown on this drawing is copyright material and is for use on the named project only. Information contained herein may not be used or reproduced in any way without written permission. All approved reproductions of this drawing shall bear the designated firm names.

Drawings shall not be scaled. The Contractor shall verify and be responsible for all dimensions, datum and elevations pertinent to executing the work. Discrepancies and variations shall be reported to the PR before work is performed. In all cases the latest version of the contract documents shall be used on site. The contractor shall ensure all previous versions are marked "Superseded" with reference to a revision number. All work shall conform to the current local Building Code, jurisdictional codes and local ordinances.

Do not construct with the information shown on this drawing until it is noted "Issued for Construction".

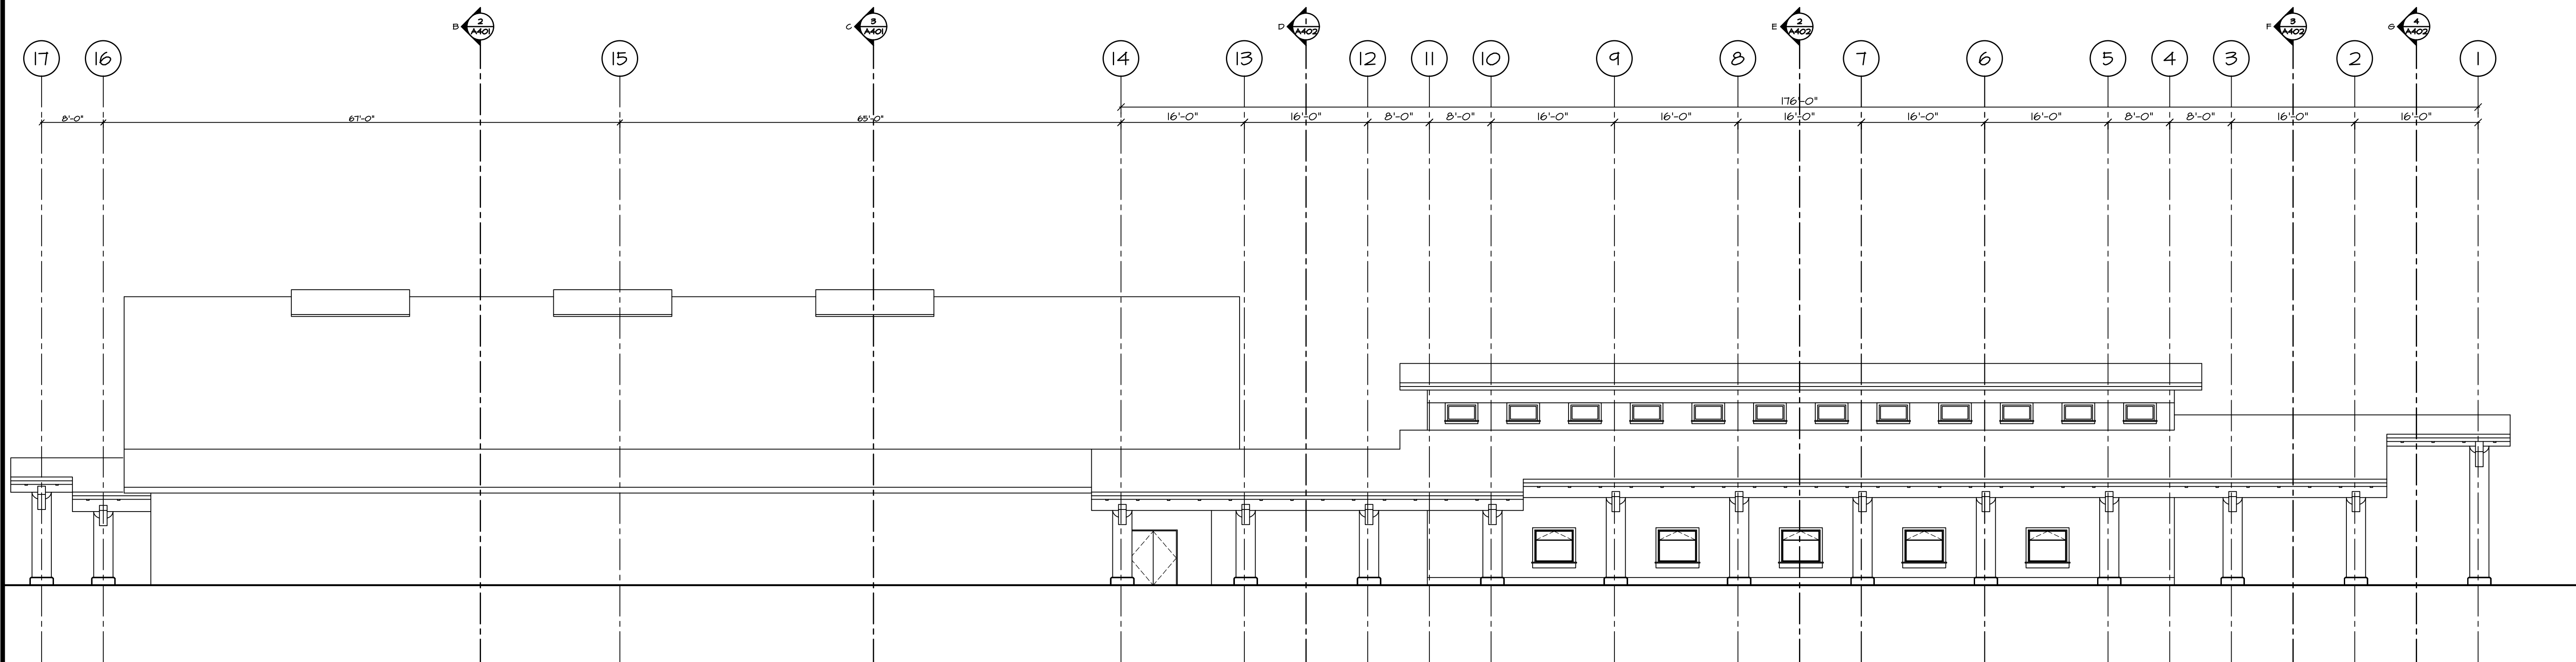

1 WEST ELEVATION
SCALE: 3/32" = 1'-0"

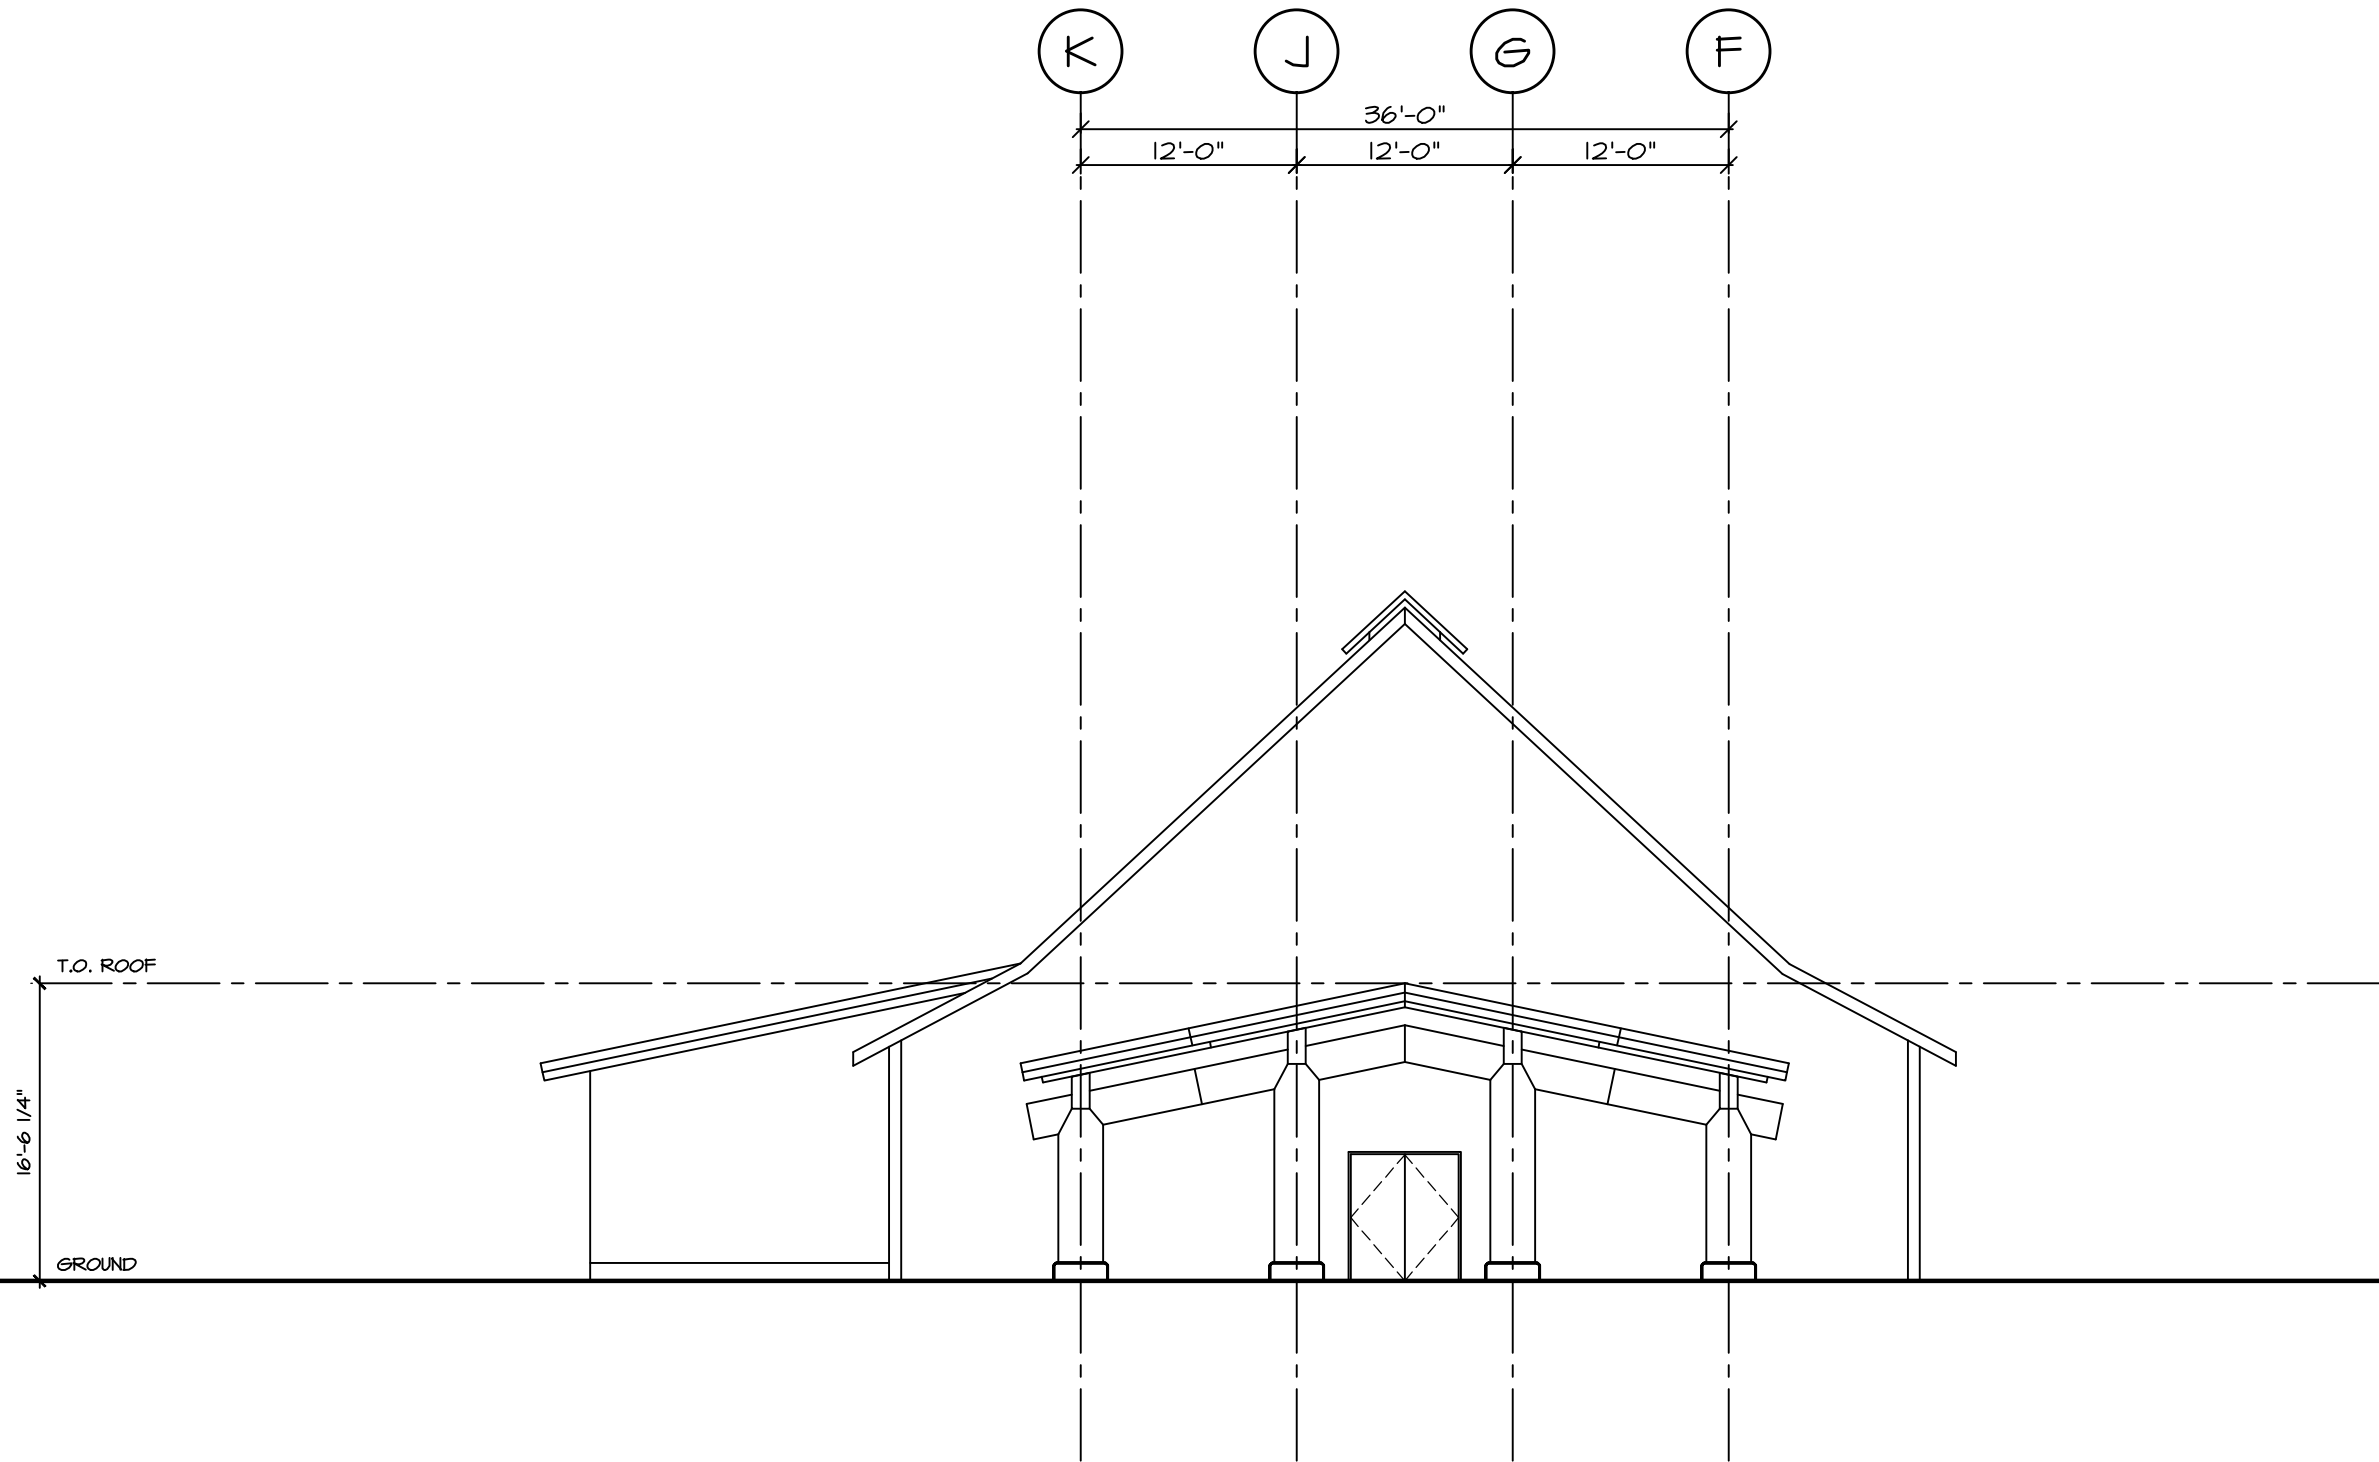

2 NORTH ELEVATION
SCALE: 3/32" = 1'-0"

NOV. 06/19	ISSUED FOR BUDGET REVIEW	△
DATE	REMARKS	NO.

DRAWING REVISIONS / ISSUES

Scott M. Kemp Architect
4427 River Road West, Ladner B.C. V4K 1R9
P: (604) 786-8150 F: (604) 952-6021
scott@smkarchitect.com

CONSULTANT

PROJECT

Stz'uminus First Nation
Long House
Ladysmith, BC

DRAWING TITLE

WEST ELEVATION
NORTH ELEVATION


DRAWN SMK/ML	DATE NOV., 06, 2019
CHK'D SMK	JOB No. _
DESIGN	DRAWING No.
CHK'D -	
SCALE AS SHOWN	

A302


This drawing is an instrument of service and remains the property of Scott M. Kemp Architect, Prince Consultant and licensed Professional of Record ("PR"). All information shown on this drawing is copyright material and is for use on the named project only. Information contained herein may not be used or reproduced in any way without written permission. All approved reproductions of this drawing shall bear the designated firm names.

Drawings shall not be scaled. The Contractor shall verify and be responsible for all dimensions, datum and elevations pertinent to executing the work. Discrepancies and variations shall be reported to the PR before work is performed. In all cases the latest version of the contract documents shall be used on site. The contractor shall ensure all previous versions are marked "Superseded" with reference to a revision number. All work shall conform to the current local Building Code, jurisdictional codes and local ordinances.


Do not construct with the information shown on this drawing until it is noted "Issued for Construction".

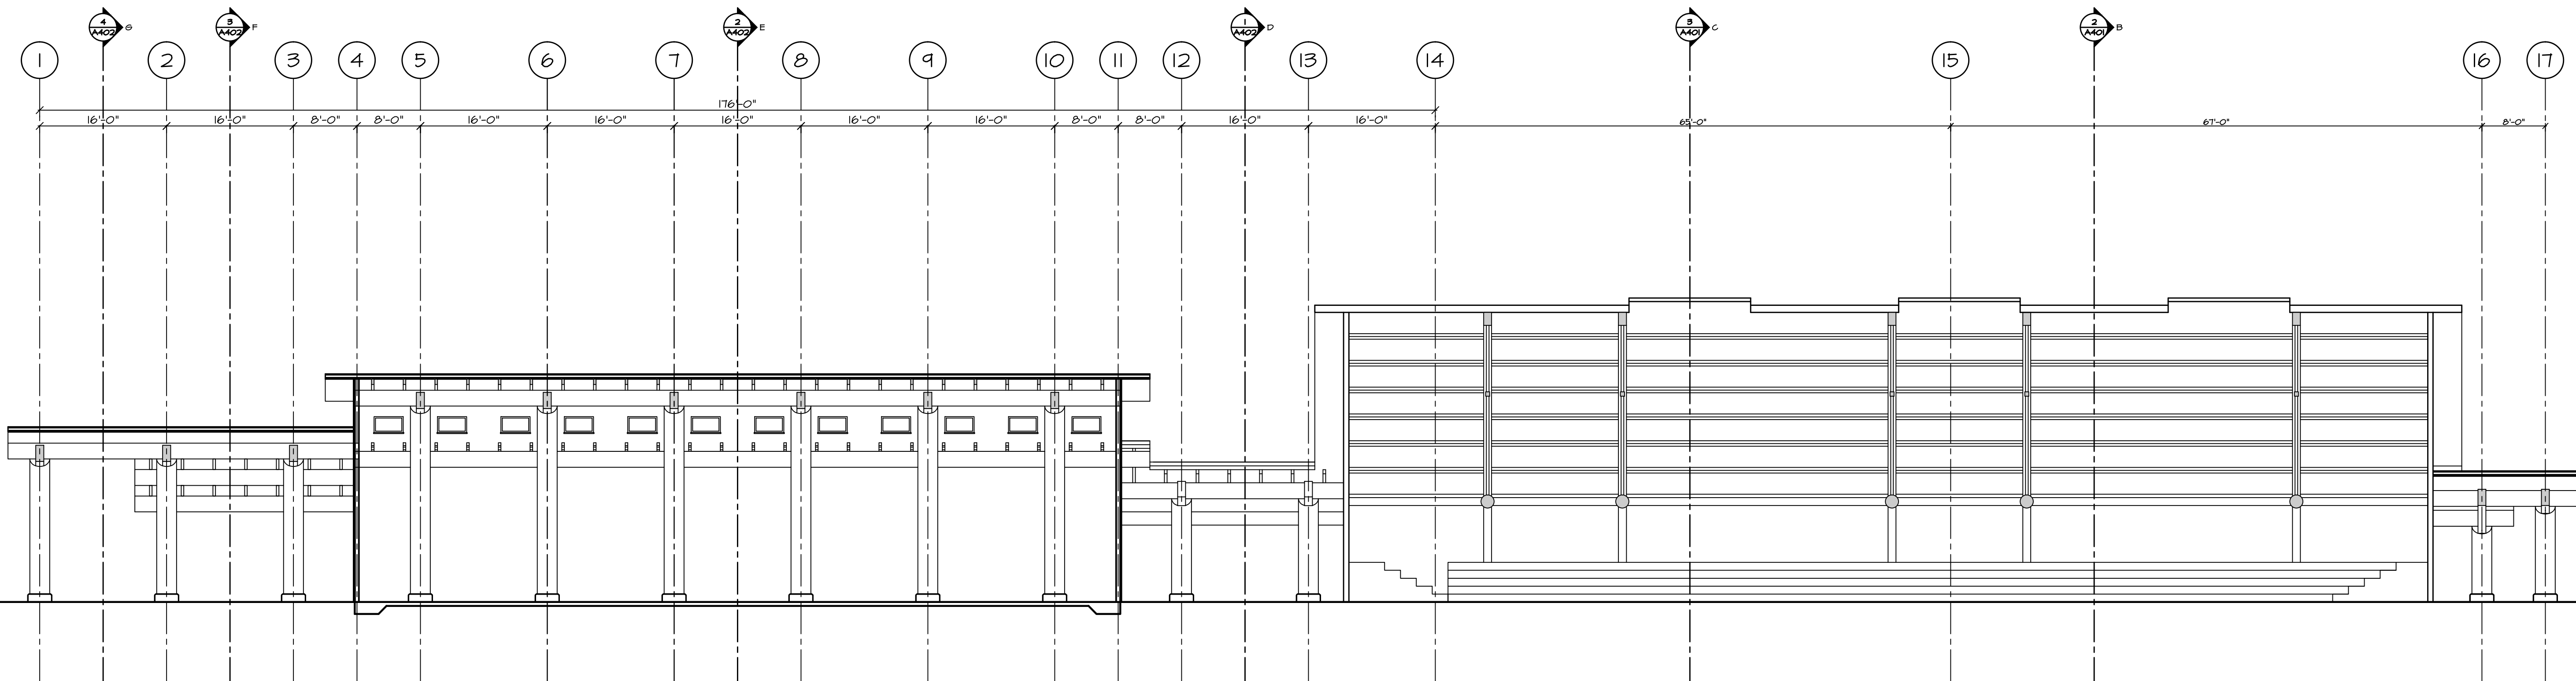

1 LONGITUDINAL SECTION A
SCALE: 3/32" = 1'-0"

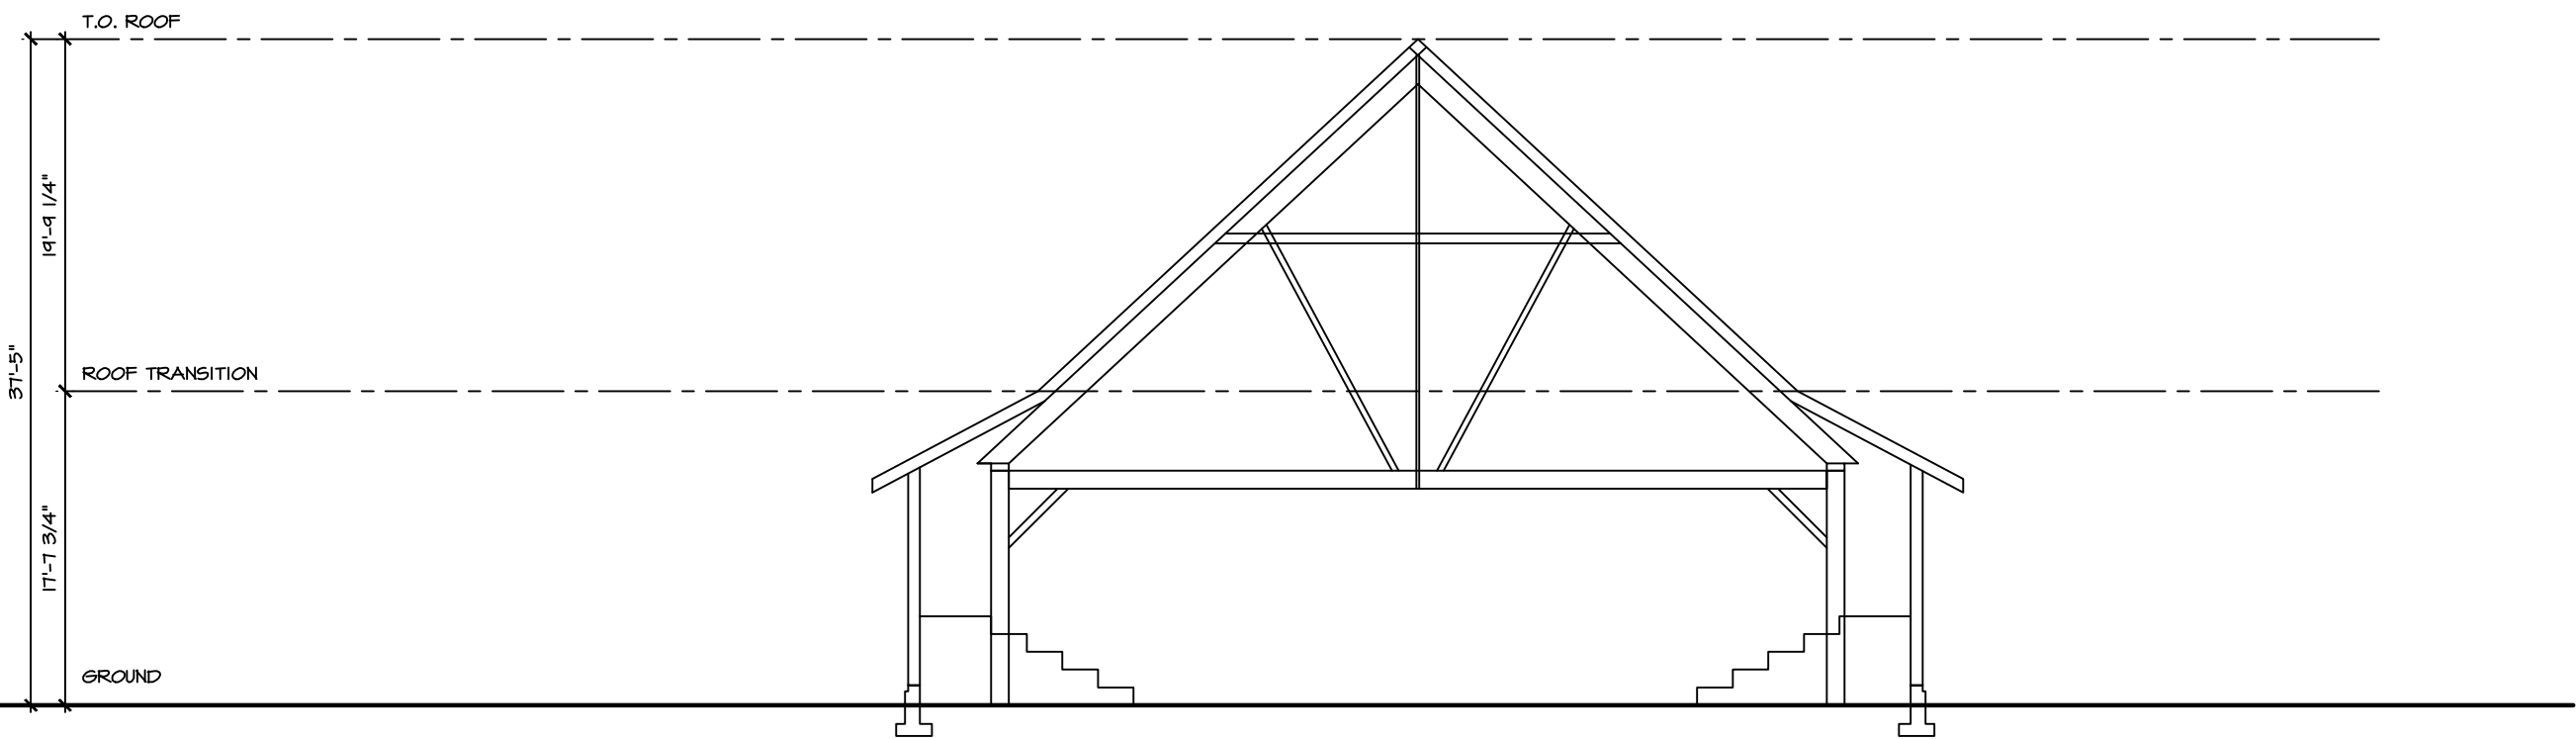

2 CROSS SECTION B
SCALE: 3/32" = 1'-0"

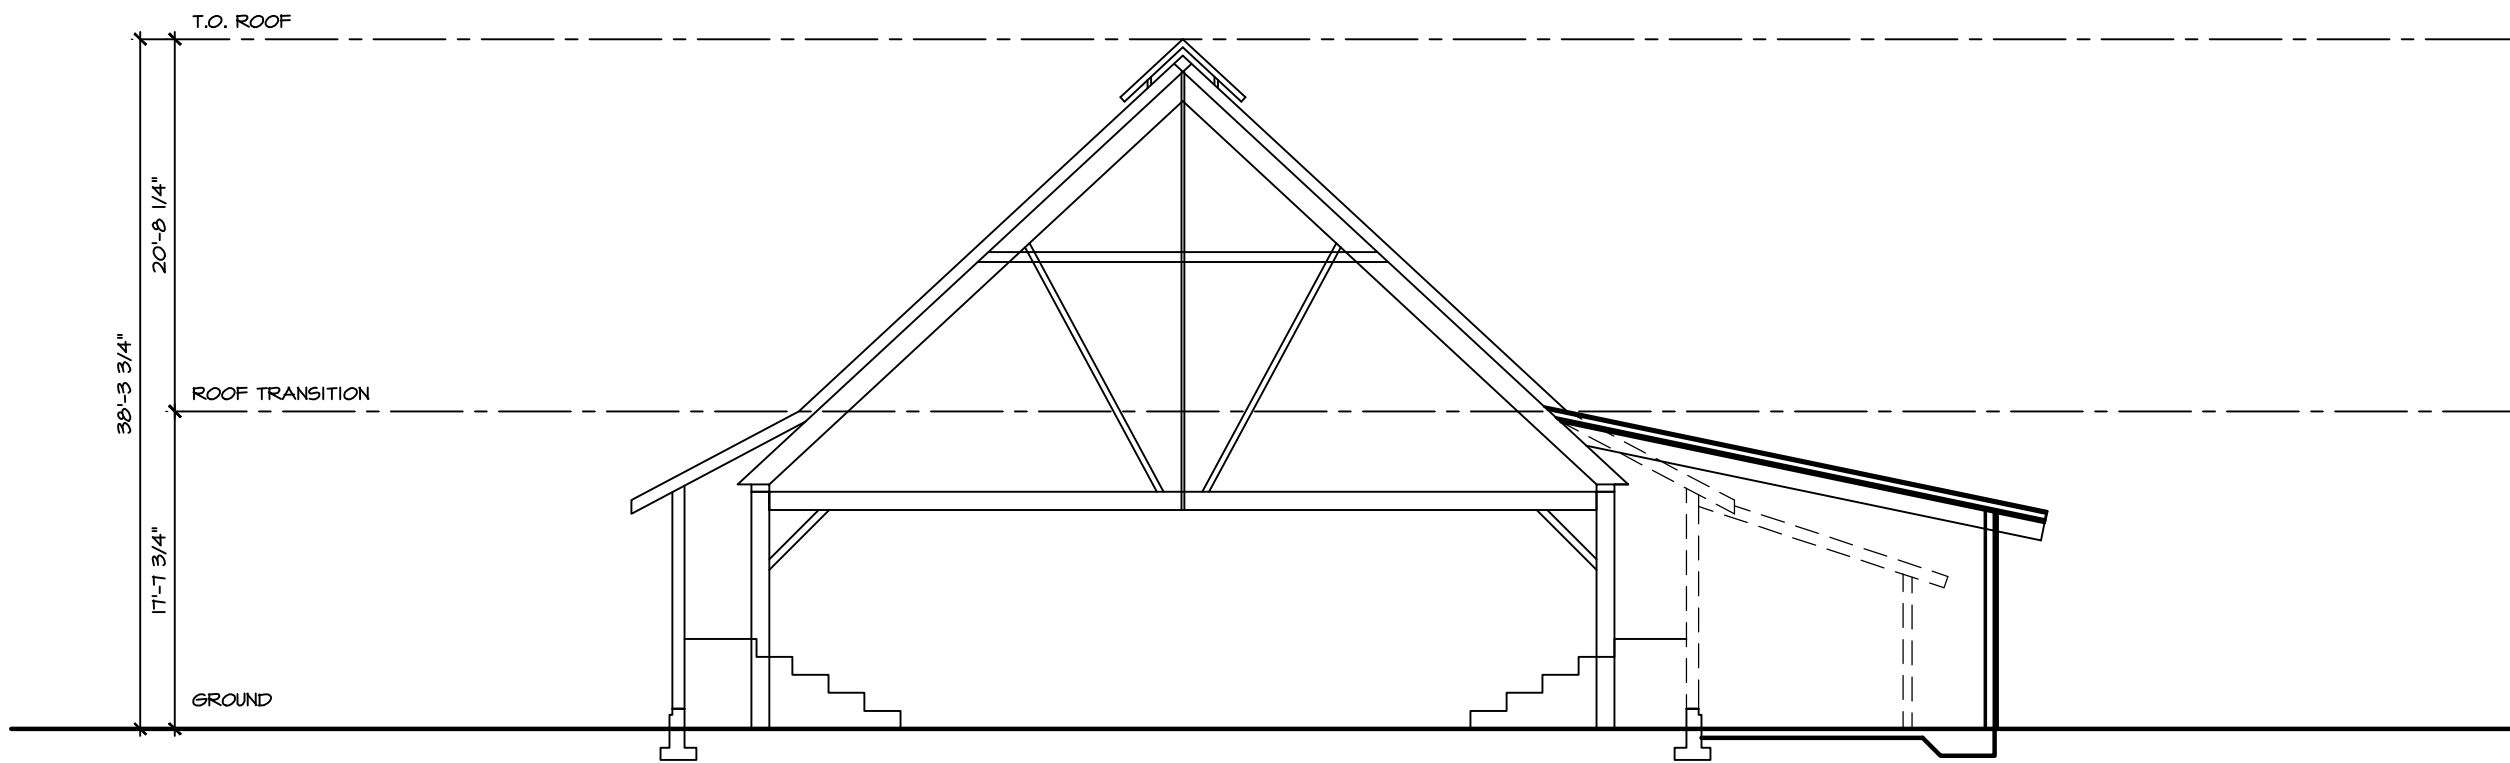

3 CROSS SECTION C
SCALE: 3/32" = 1'-0"

NOV. 06/19	ISSUED FOR BUDGET REVIEW	△
DATE	REMARKS	NO.

DRAWING REVISIONS / ISSUES

Scott M. Kemp Architect
4427 River Road West, Ladner B.C. V4K 1R9
P: (604) 786-8150 F: (604) 952-6021
scott@smkarchitect.com

CONSULTANT

PROJECT

Stz'uminus First Nation

Long House

Ladysmith, BC

DRAWING TITLE

LONGITUDINAL SECTION A
CROSS SECTION B AND C


DRAWN SMK/ML	DATE NOV., 06, 2019
CHK'D SMK	JOB No. -
DESIGN	DRAWING No.
CHK'D -	
SCALE AS SHOWN	

A401


This drawing is an instrument of service and remains the property of Scott M. Kemp Architect, Prince Consultant and licensed Professional of Record ("PR"). All information shown on this drawing is copyright material and is for use on the named project only. Information contained herein may not be used or reproduced in any way without written permission. All approved reproductions of this drawing shall bear the designated firm names.

Drawings shall not be scaled. The Contractor shall verify and be responsible for all dimensions, datum and elevations pertinent to executing the work. Discrepancies and variations shall be reported to the PR before work is performed. In all cases the latest version of the contract documents shall be used on site. The contractor shall ensure all previous versions are marked "Superseded" with reference to a revision number. All work shall conform to the current local Building Code, jurisdictional codes and local ordinances.


Do not construct with the information shown on this drawing until it is noted "Issued for Construction".

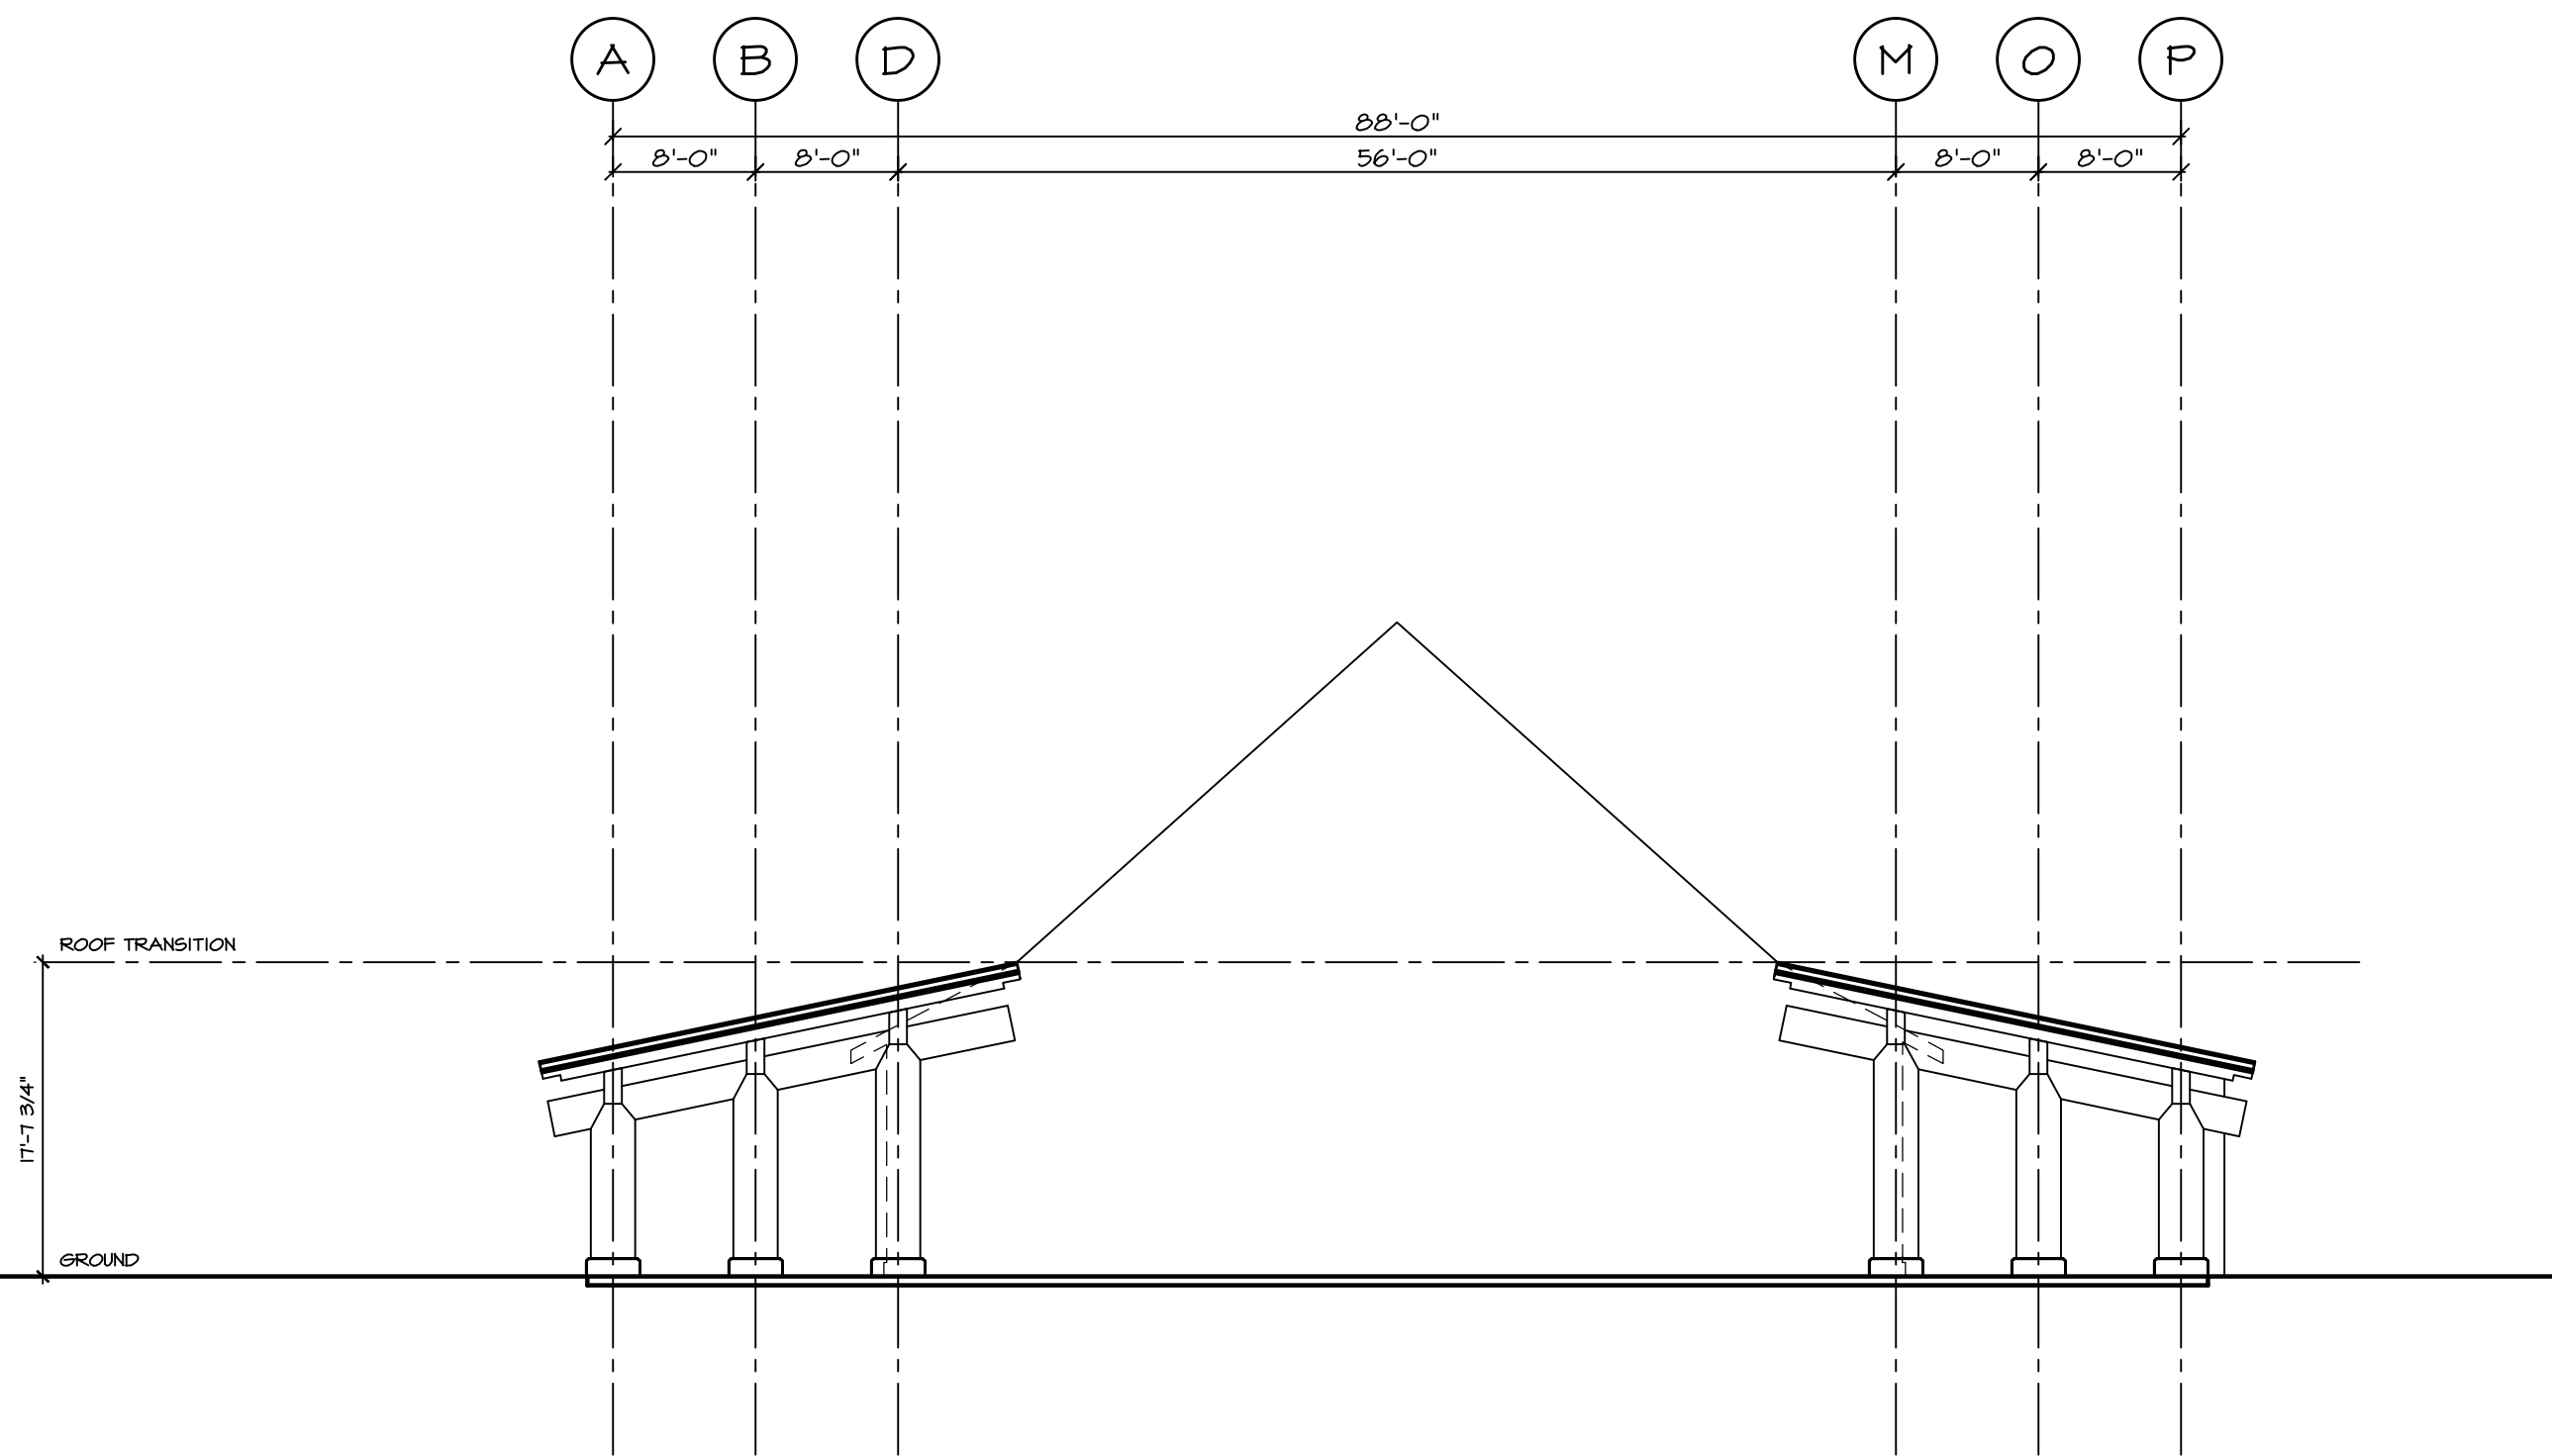


1 CROSS SECTION D
A402 SCALE: 3/32" = 1'-0"

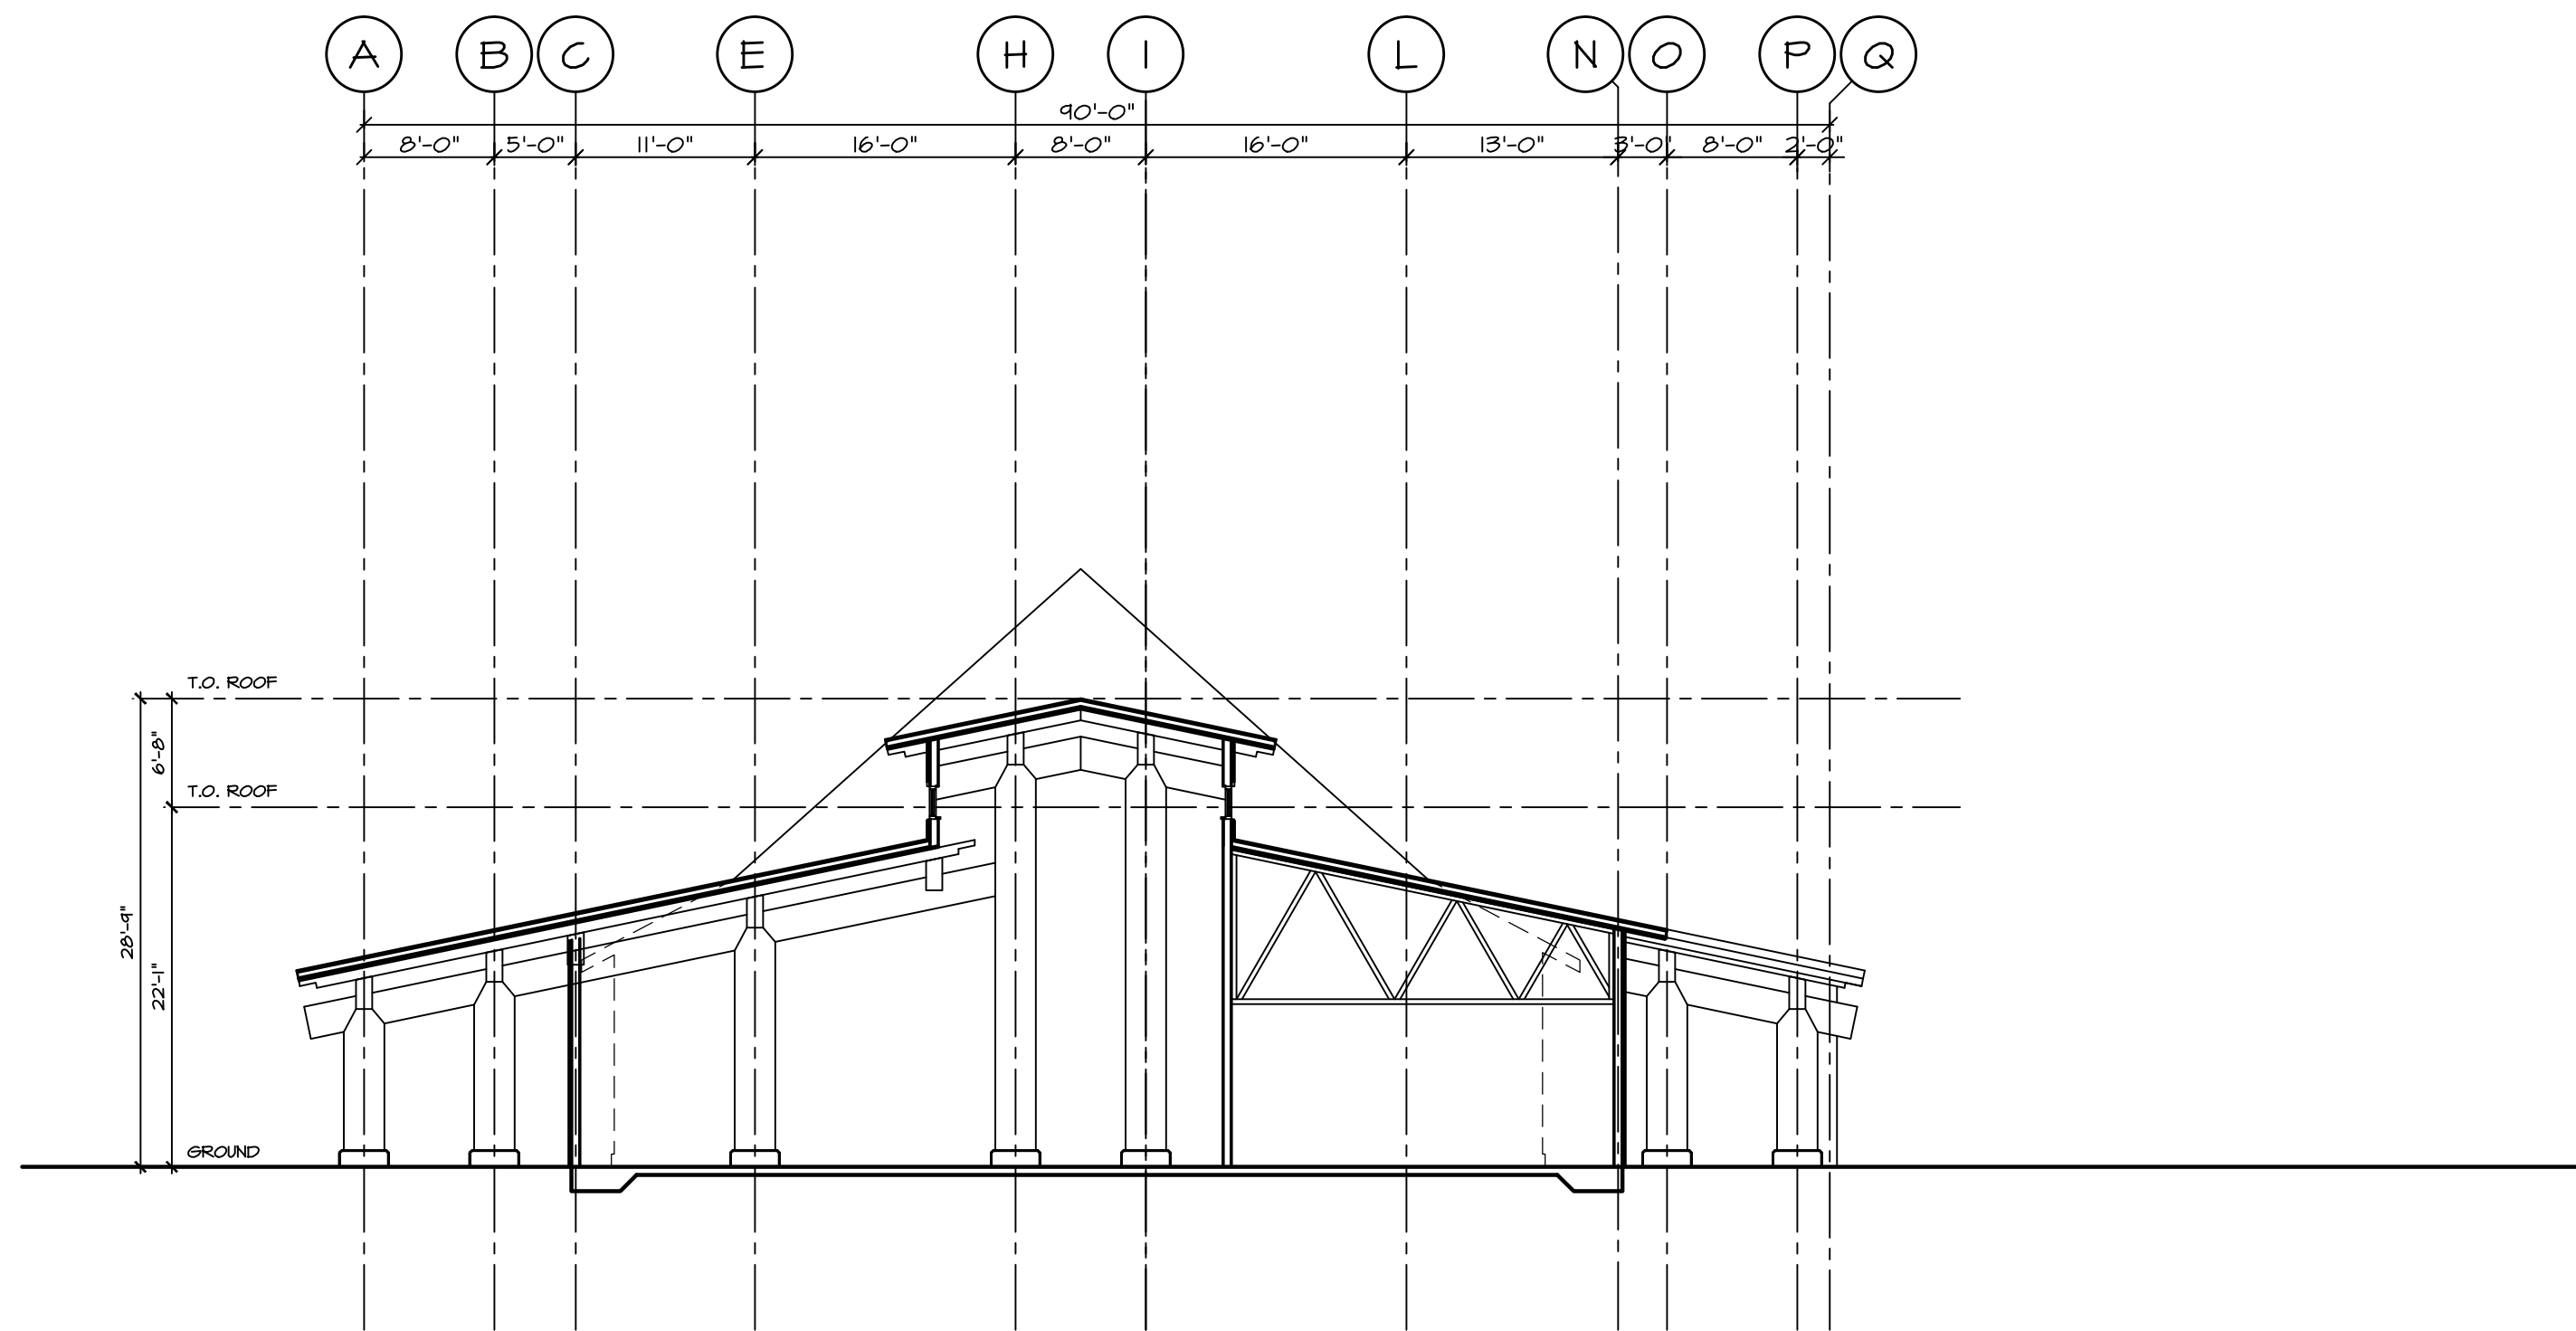

2 CROSS SECTION E
A402 SCALE: 3/32" = 1'-0"

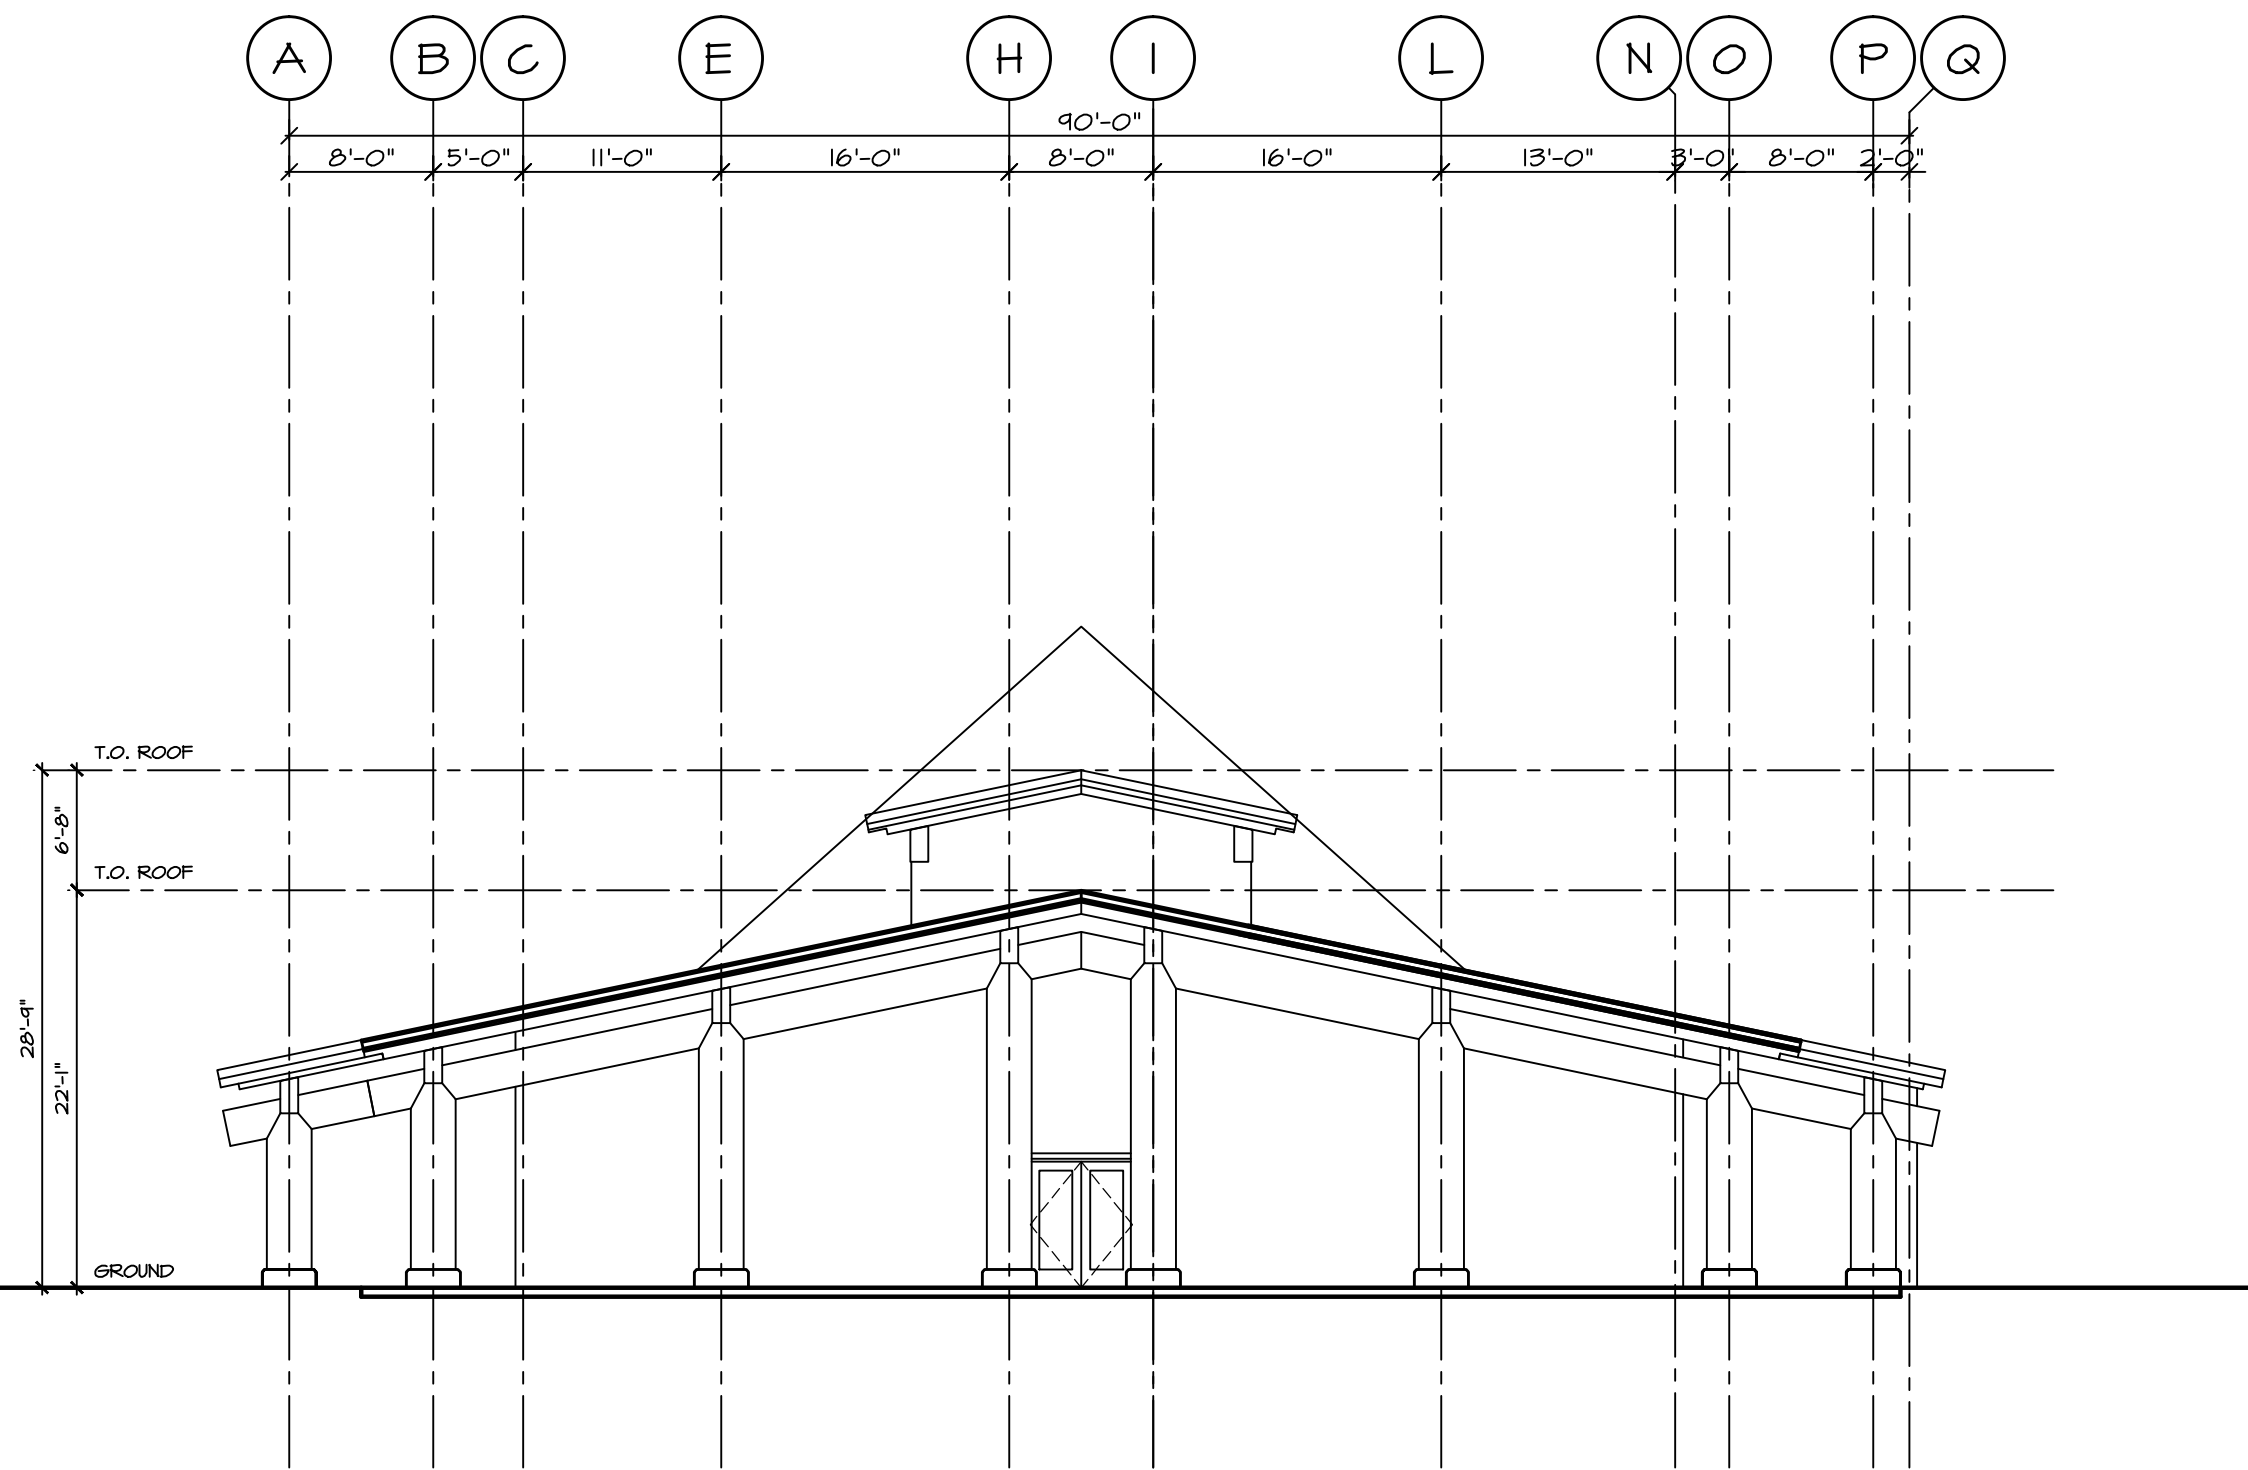

3 CROSS SECTION F
A402 SCALE: 3/32" = 1'-0"

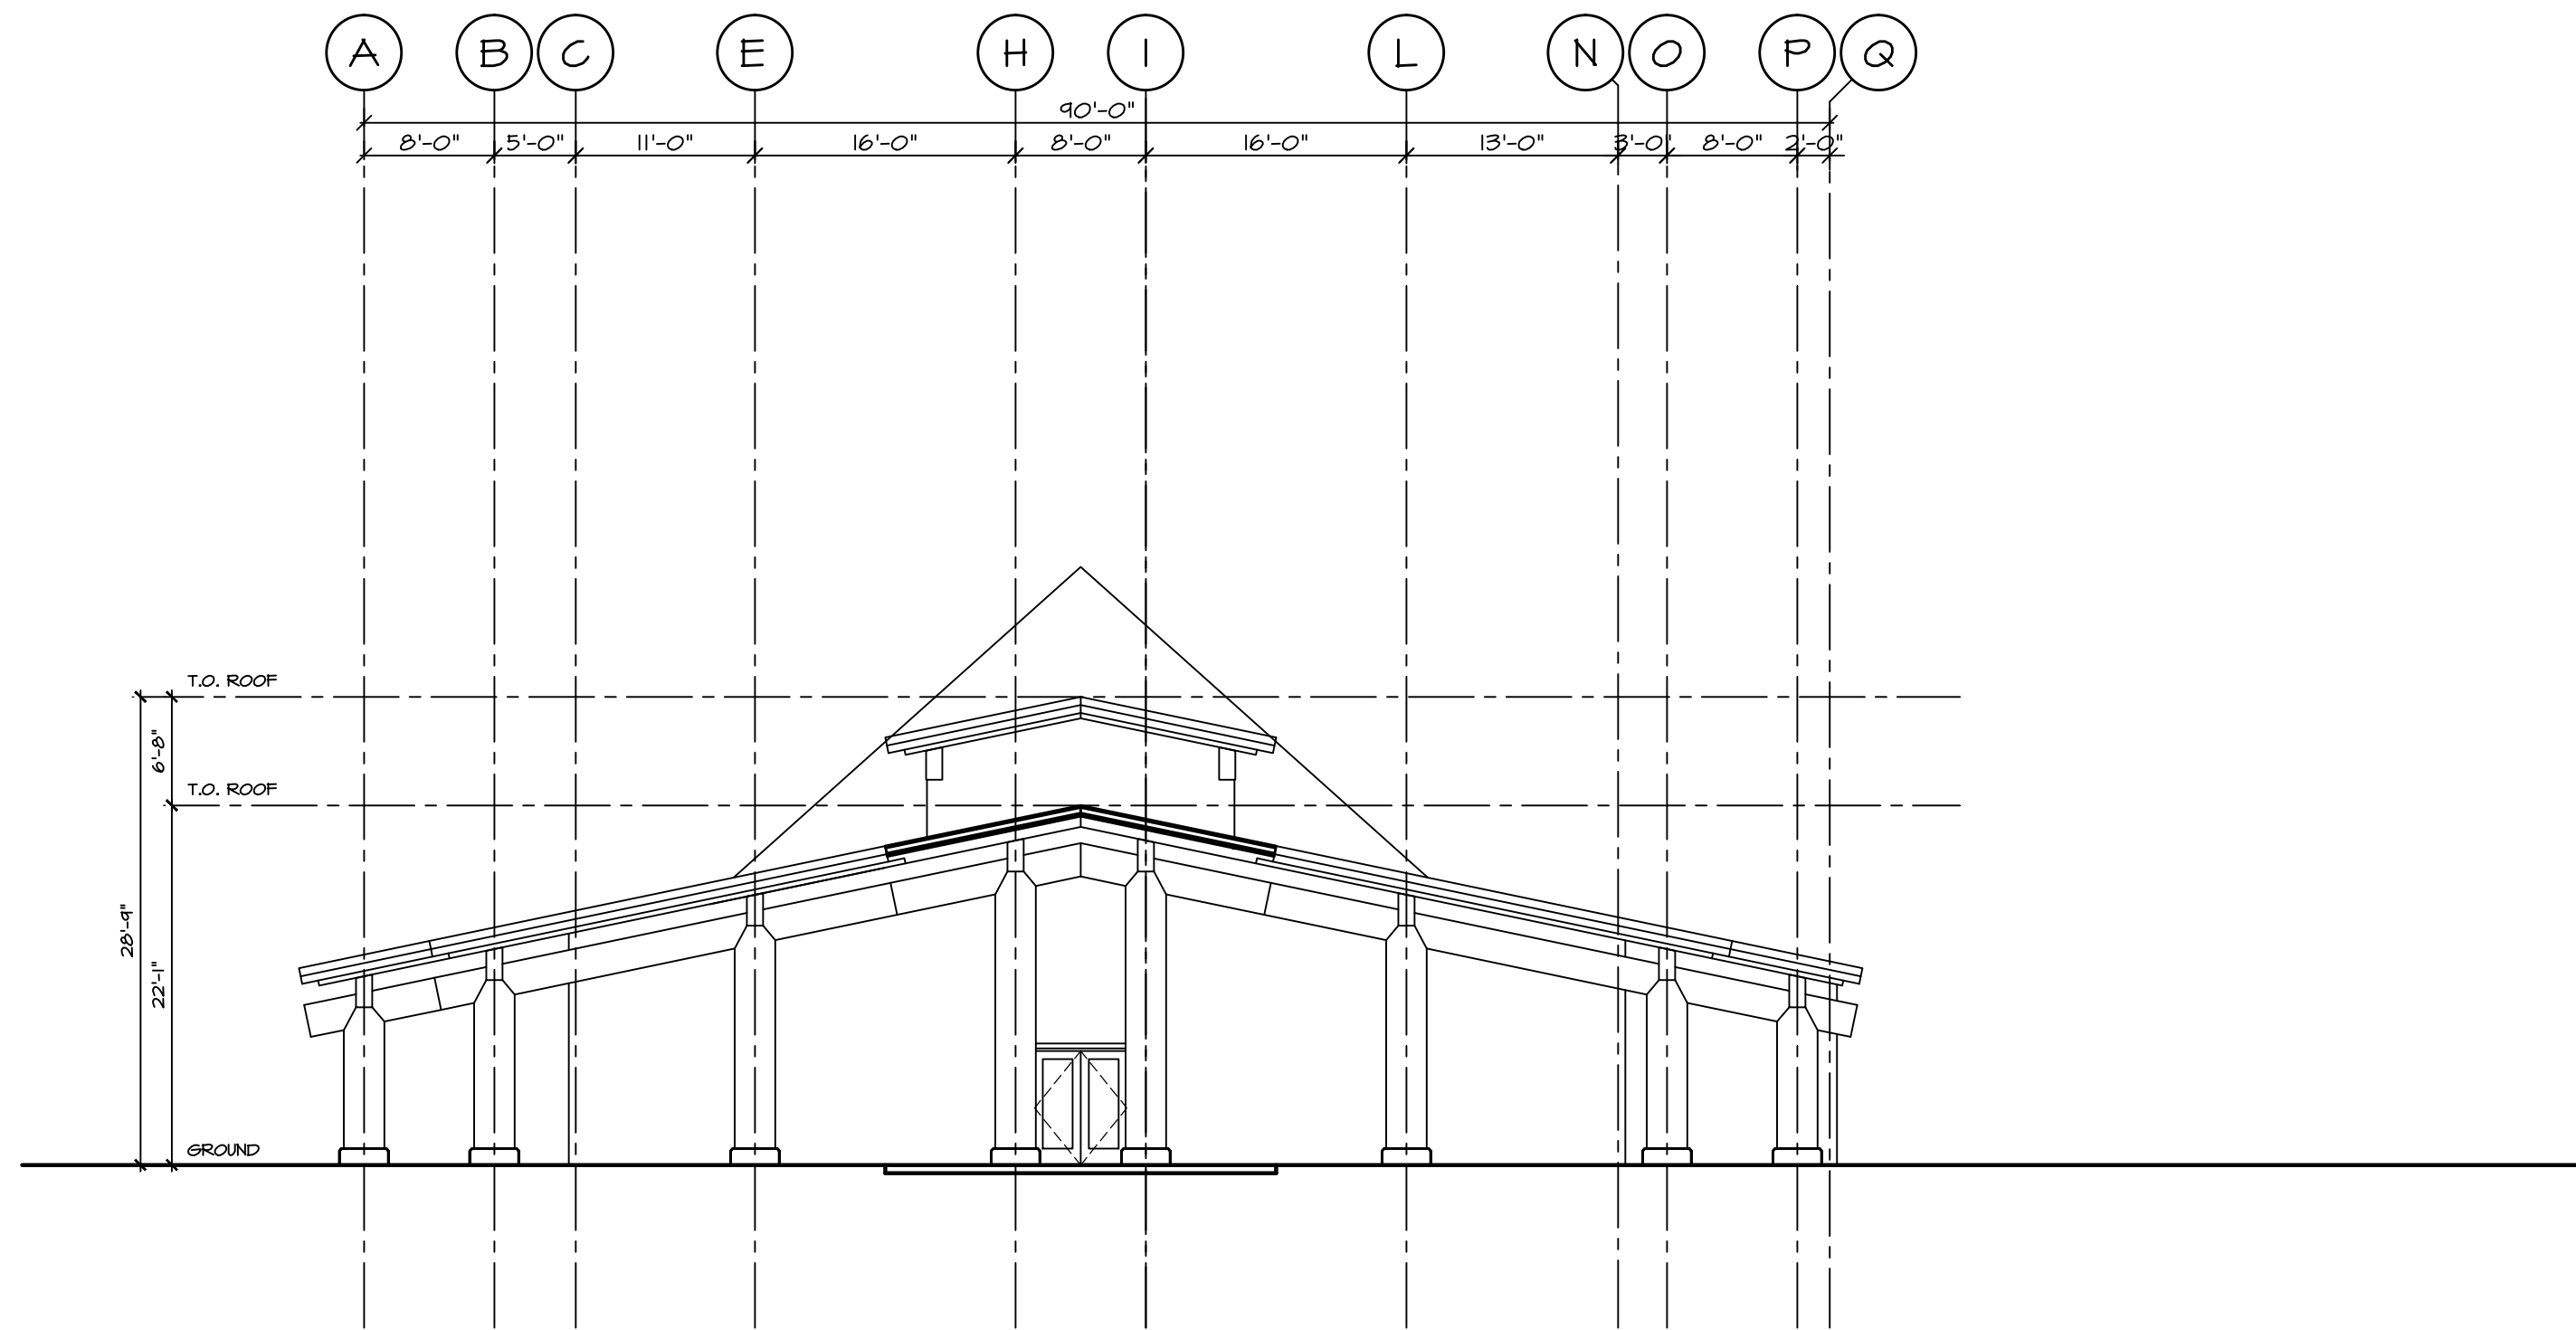

4 CROSS SECTION G
A402 SCALE: 3/32" = 1'-0"

NOV. 06/19	ISSUED FOR BUDGET REVIEW	△
DATE	REMARKS	NO.
DRAWING REVISIONS / ISSUES		

Scott M. Kemp Architect
4427 River Road West, Ladner B.C. V4K 1R9
P: (604) 786-8150 F: (604) 952-6021
scott@smkarchitect.com

CONSULTANT

PROJECT

Stz'uminus First Nation
Long House
Ladysmith, BC

DRAWING TITLE
CROSS SECTION D AND E
CROSS SECTION F AND G

DRAWN SHK/ML	DATE NOV., 06, 2019
CHK'D SHK	JOB No. -
DESIGN	DRAWING No.
CHK'D -	
SCALE AS SHOWN	

A402